


- NOTES:  
 1. COMPARTMENT DOOR LATCH ADJ ACCESS PORTS  
 2. COMPARTMENT AND ENTRY DOOR POWER LOCKS

LED MARKER LIGHTS  
 WHELEN SCENE AND WARNING LIGHTS W/ FLANGES  
 (4) WHELEN AMBER STRIP LIGHTS ON FRONT OF BOX

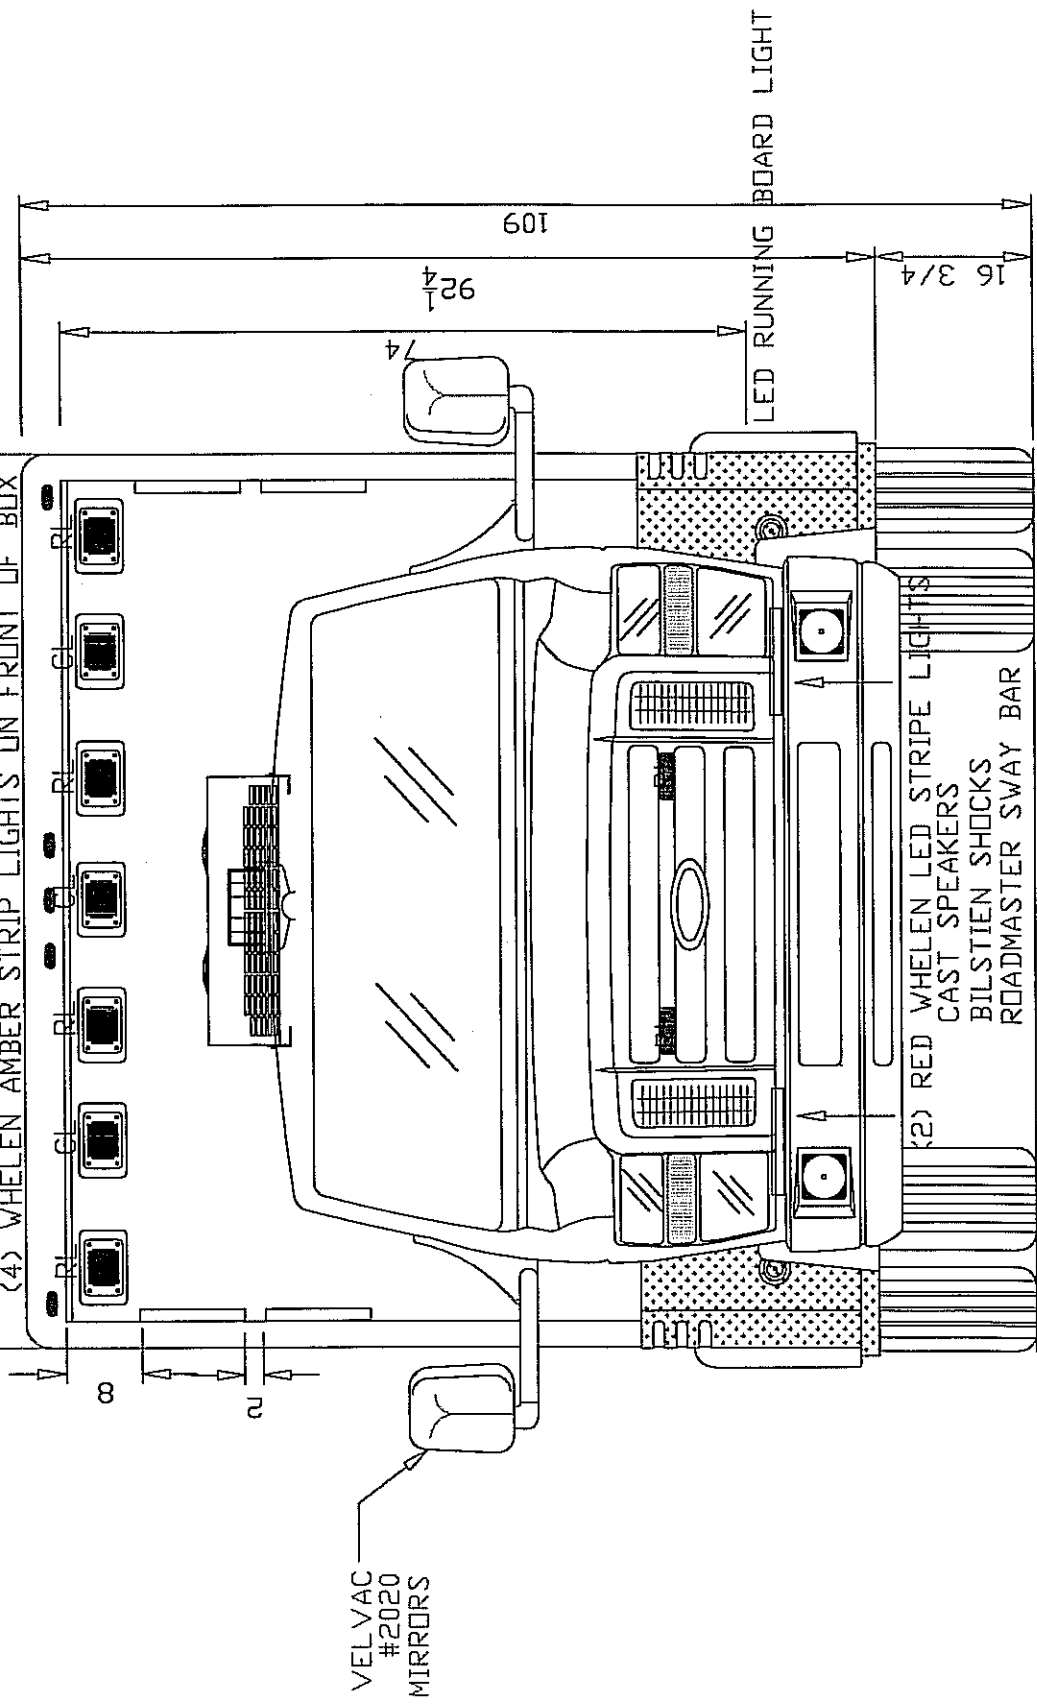


DRAWN BY: <i>MERL</i>	REVISIONS	DRAWING TITLE: FRONT EXTERIOR VIEW - 74" H.R.
DATE: 11/24/09	02/08/10 MRY	TYPE/MODEL/CHASSIS/TYPE III-164 COMMANDO-FORD E450
<small>Drawing is representative only. Dimensions shown are approximate and may vary from the completed vehicle. CG RGT scale this drawing!</small>		DEALER/CUSTOMER: RELIABLE - DEMO
		UNIT NUMBER: 4544   PRINT NUMBER: 3-164CMDO-001

NOTES:

1. COMPARTMENT DOOR LATCH ADJ ACCESS PORTS
2. COMPARTMENT AND ENTRY DOOR POWER LOCKS

LED MARKER LIGHTS

WHELEN SCENE AND WARNING LIGHTS W/ FLANGES  
(4) WHELEN RED STRIP LIGHTS ON REAR OF BOX

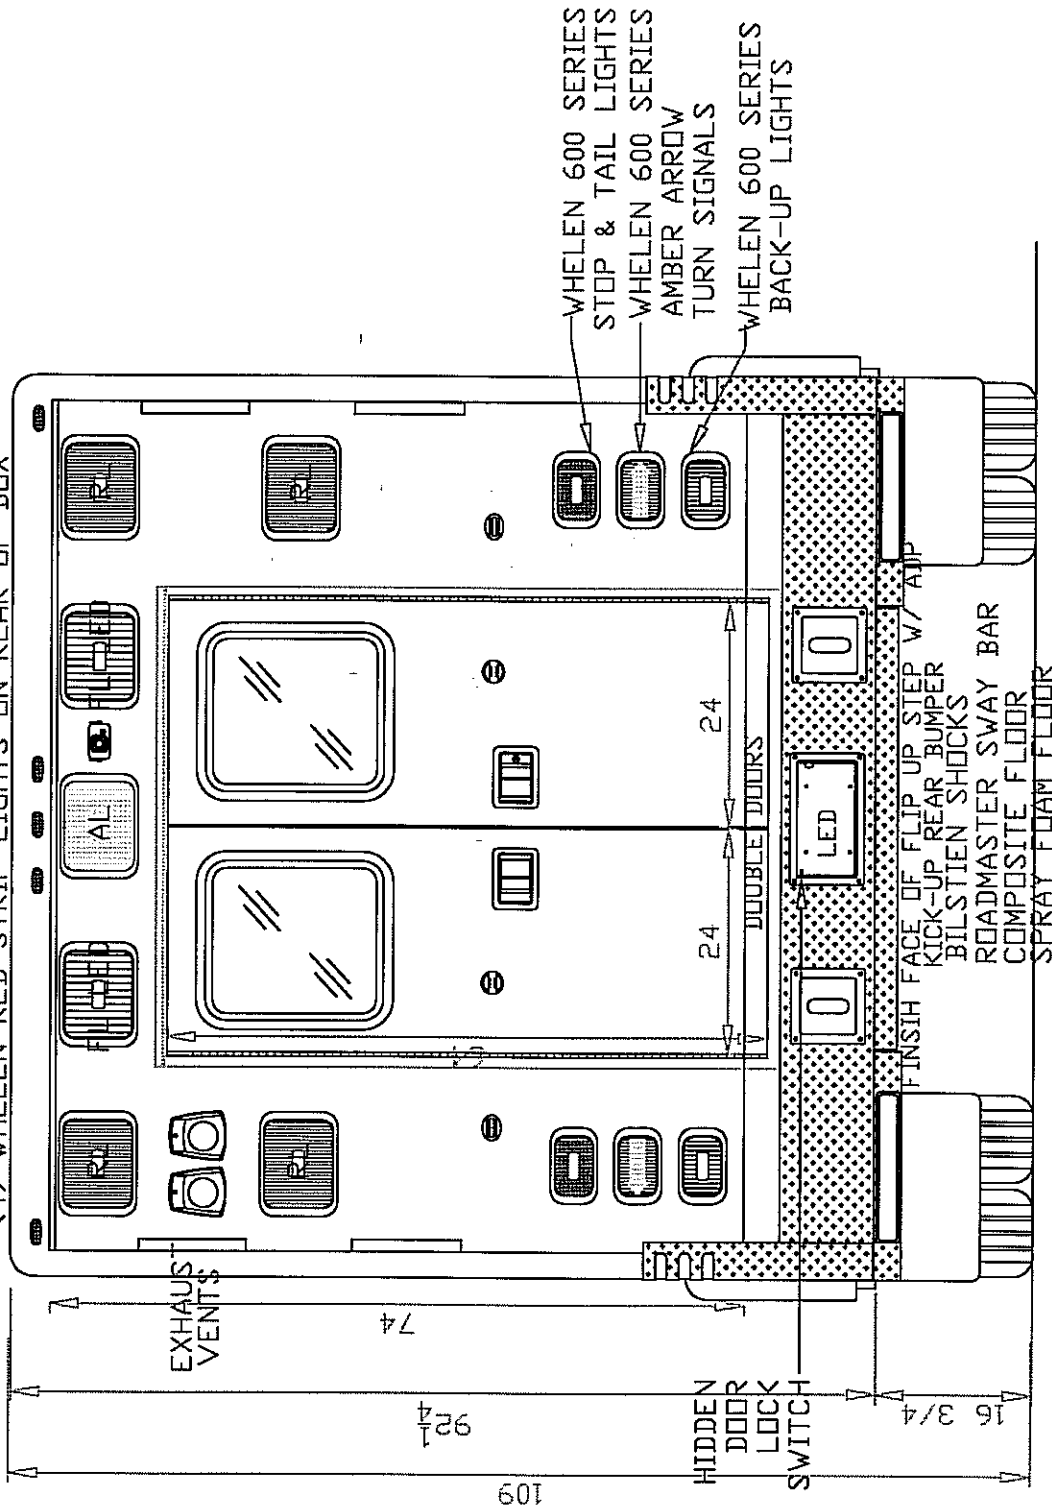

REVISIONS

DRAWN BY: *WZK*

DATE: 11/24/09

Drawing is representative only - Dimensions shown are approximate and may vary from the completed vehicle due to scale this drawing!

MARQUE ~ ~ ~ AMBULANCES

DRAWING TITLE: REAR EXTERIOR VIEW - 74' HR.


TYPE/MODEL/CHASSIS/TYPE III-164 COMMANDO-FORD E450

DEALER / CUSTOMER/RELIABLE - DEMO


UNIT NUMBER: 4544


PRINT NUMBER: 3-164CMDO-002

LED MARKER LIGHTS  
WHEELER SCENE AND WARNING LIGHTS W/ FLANGES

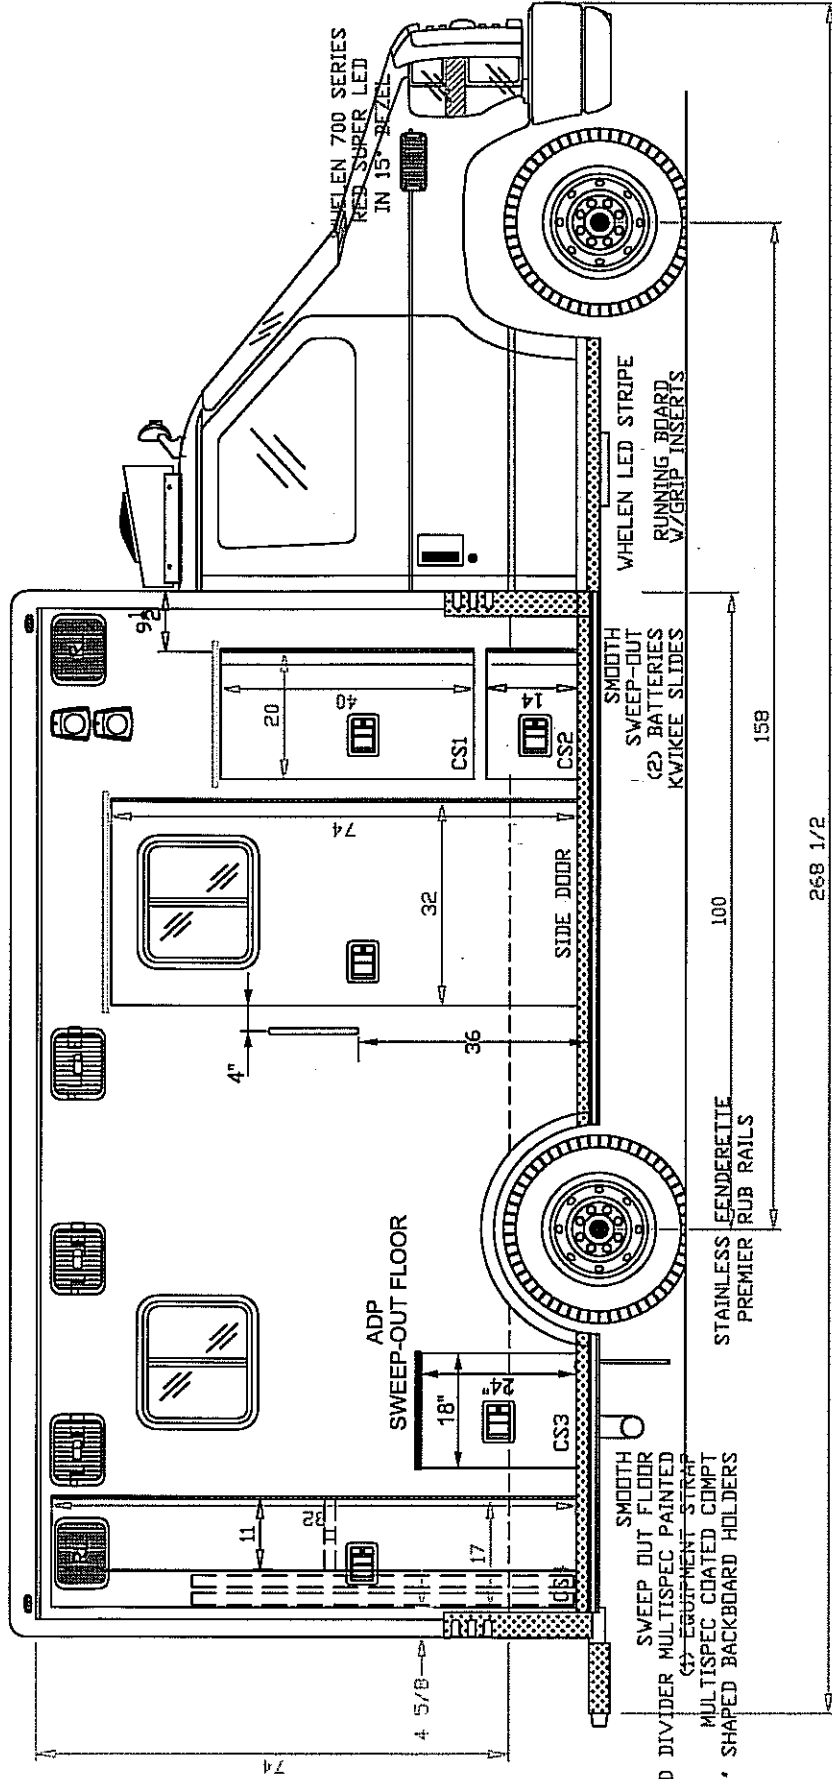

- NOTES:
1. COMPARTMENT DOOR LATCH ADJ ACCESS PORTS
  2. COMPARTMENT AND ENTRY DOOR POWER LOCKS

 DRAWN BY: <i>MCR</i>	REVISIONS	MARQUE  AMBULANCES	DRAWING TITLE: CURBSIDE EXTERIOR VIEW - 74' H.R.
DATE: 11/24/09			TYPE/MODEL/CHASSIS/TYPE III-164 COMMANDO-FORD E450
Drawing is representative only. Dimensions shown are approximate and may vary from the completed vehicle. DO NOT scale this drawing!			DEALER / CUSTOMER: RELIABLE - DEMO
			UNIT NUMBER: 4544
			PRINT NUMBER: 3-164CMDO-003

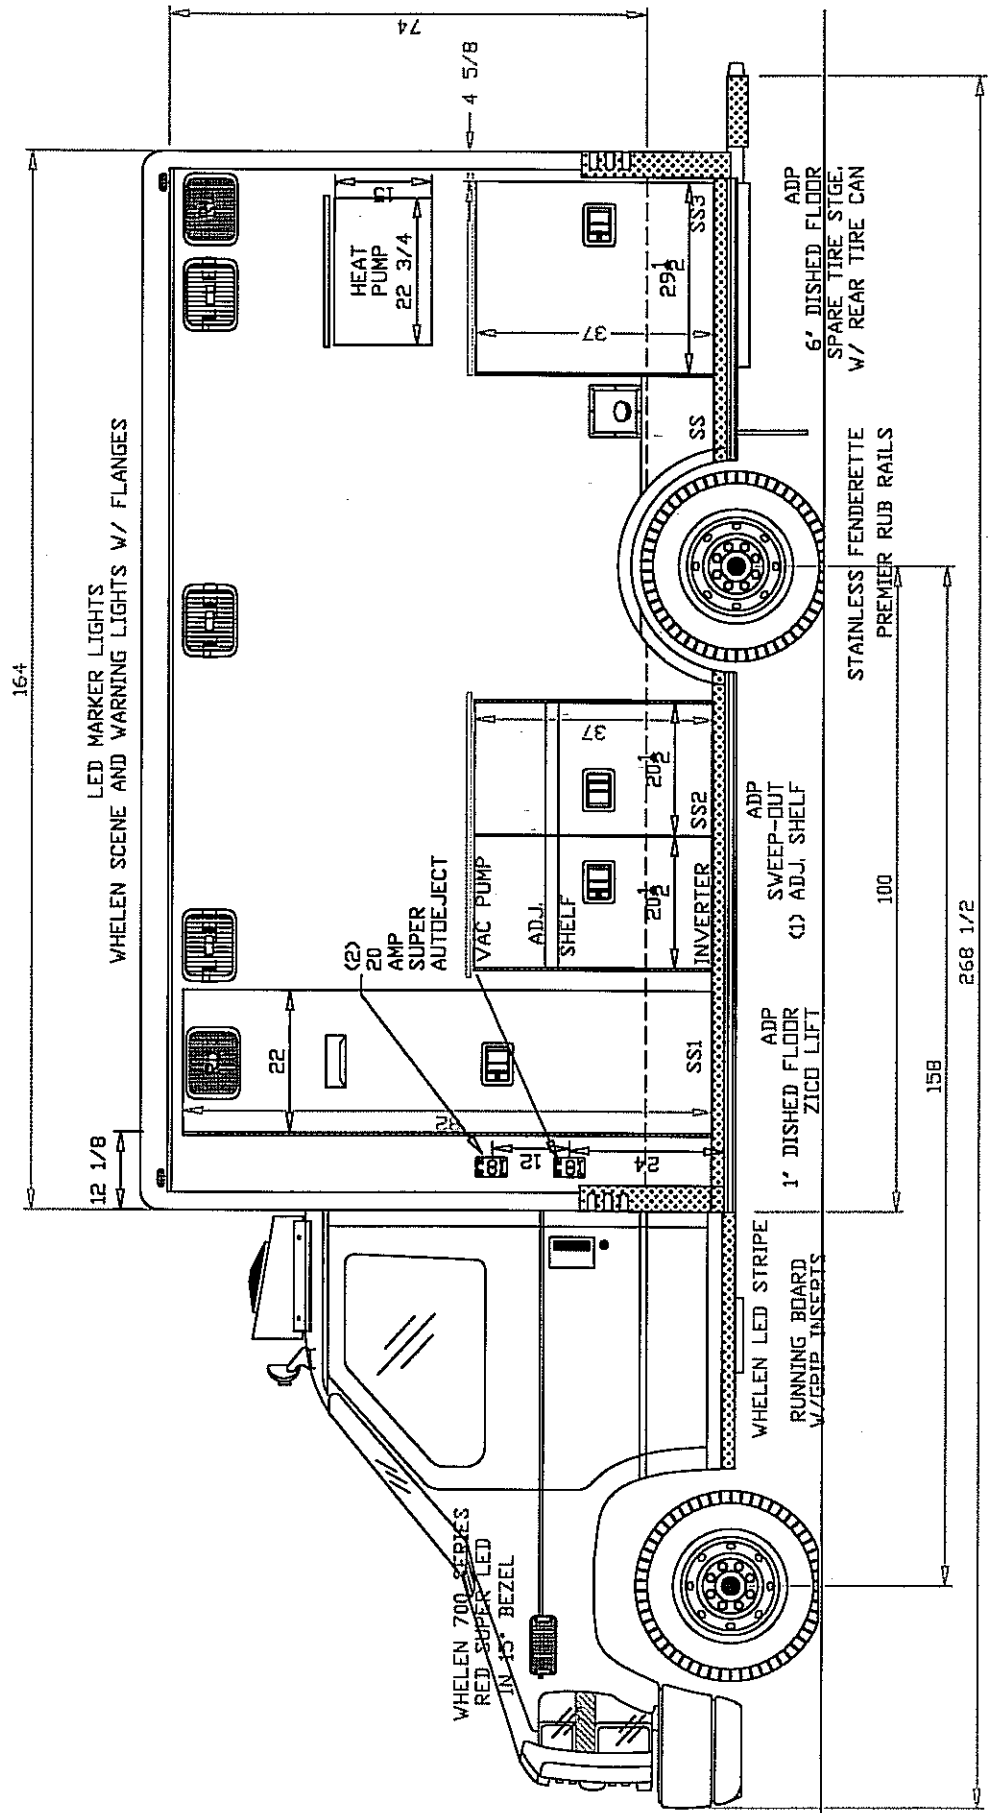


- NOTES:
1. COMPARTMENT DOOR LATCH ADJ ACCESS PORTS
  2. COMPARTMENT AND ENTRY DOOR POWER LOCKS

DRAWN BY: <i>MBR</i>	REVISIONS	DRAWING TITLE: STREETSIDE EXTERIOR VIEW - 74' H.R.
DATE: 11/24/09		TYPE/MODEL/CHASSIS: TYPE III-164 COMMANDO-FORD E450
		DEALER/CUSTOMER: RELIABLE - DEMO
		UNIT NUMBER: 4544
		PRINT NUMBER: T3-164CMD0-004

MARQUE ~ ~ ~ AMBULANCES


Drawing is representative only - Dimensions shown are for information only from the completed vehicle DO NOT scale this drawing



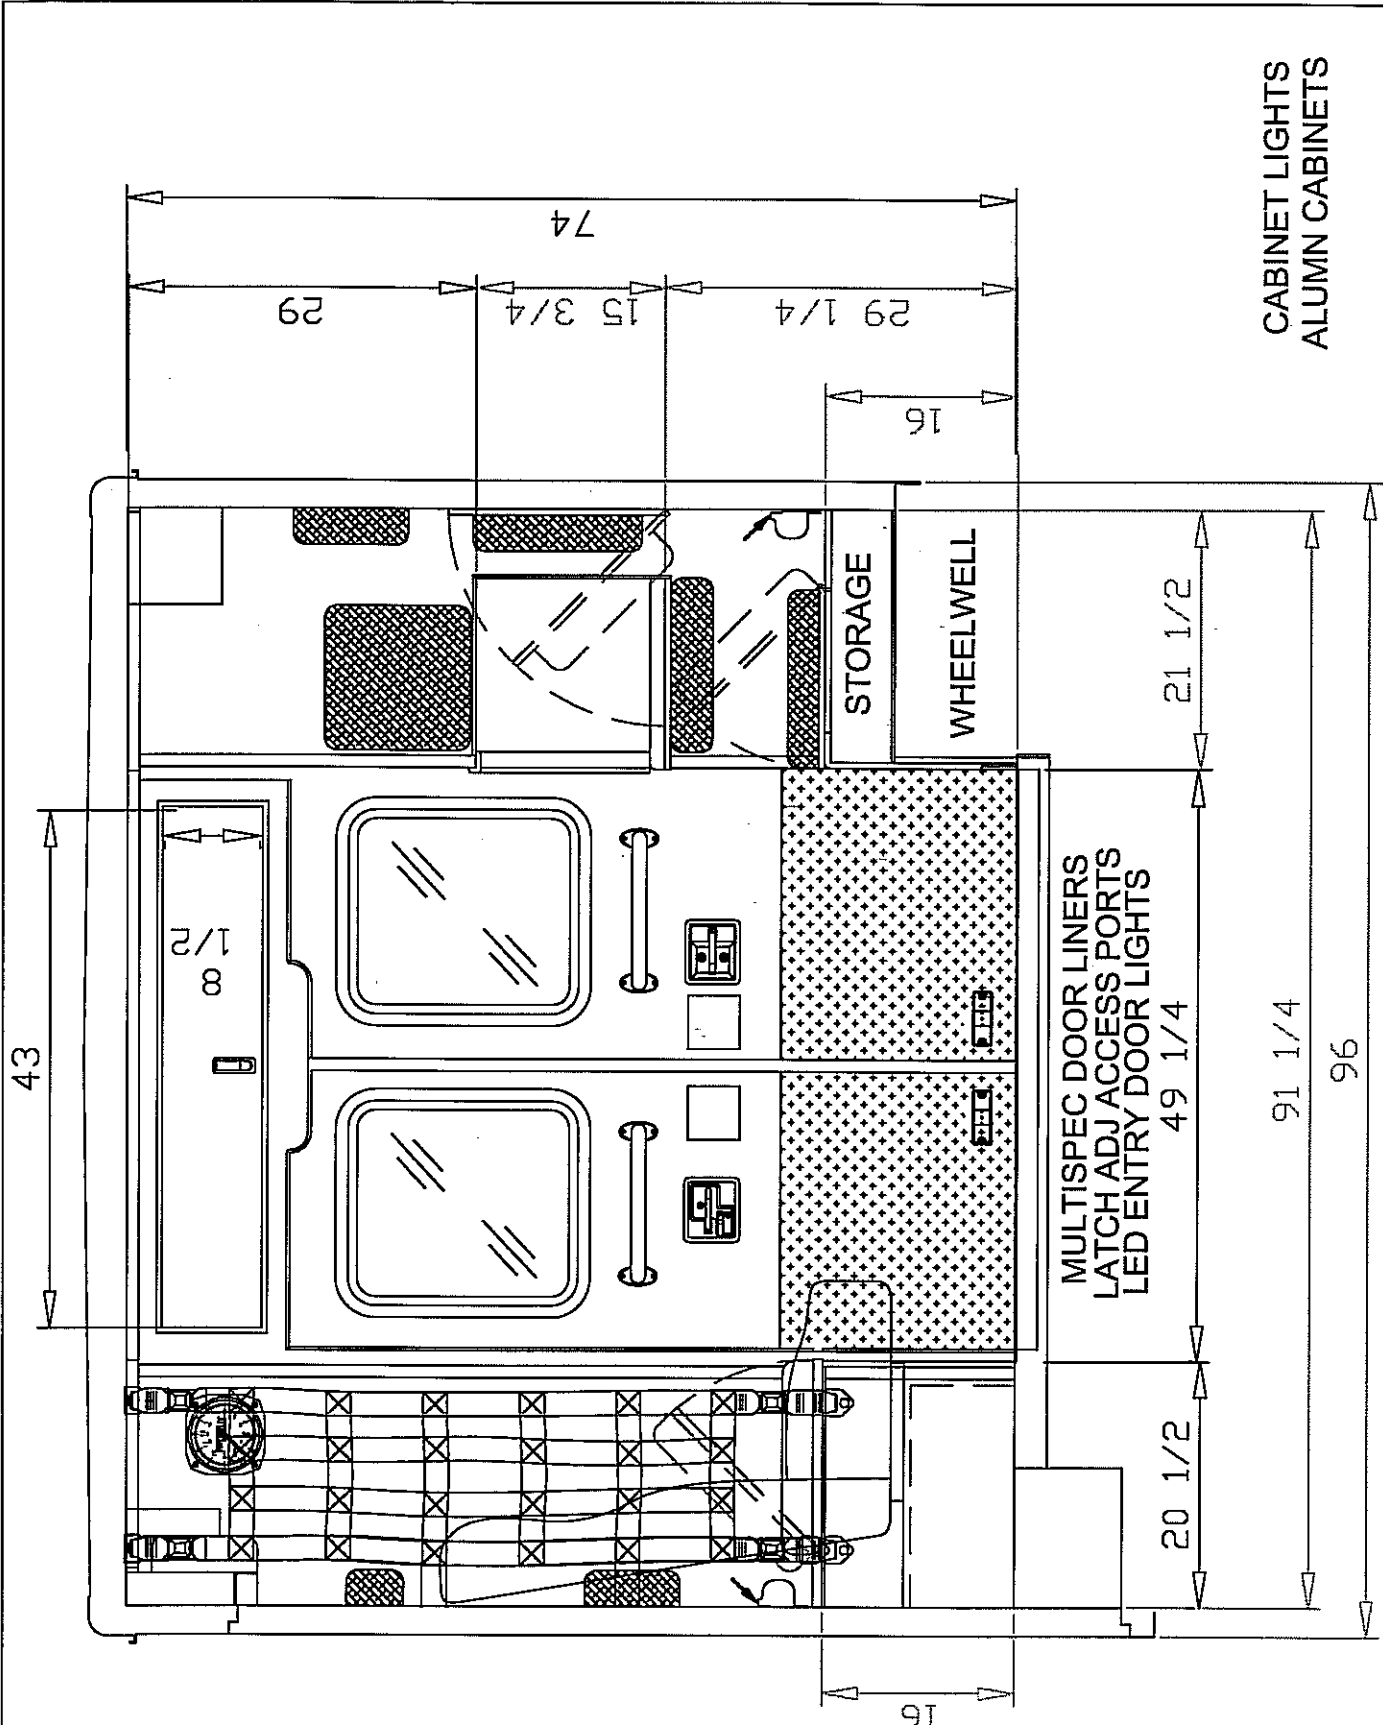

CABINET LIGHTS  
ALUMN CABINETS

DRAWN BY: <i>MCR</i>	REVISIONS
DATE: 11/25/09	
<small>Drawing is representative only - Dimensions shown are for information only from the completed vehicle DO NOT scale this drawing!</small>	
DRAWING TITLE: REAR INTERIOR VIEW - 74" H.R. MODEL TYPE/CHASSIS TYPE III - 164 COMMANDO DEALER / CUSTOMER: RELIABLE - DEMO UNIT NUMBER: 4544	
MARQUE  AMBULANCES	
PRINT NUMBER: T3-164CMDO-006	

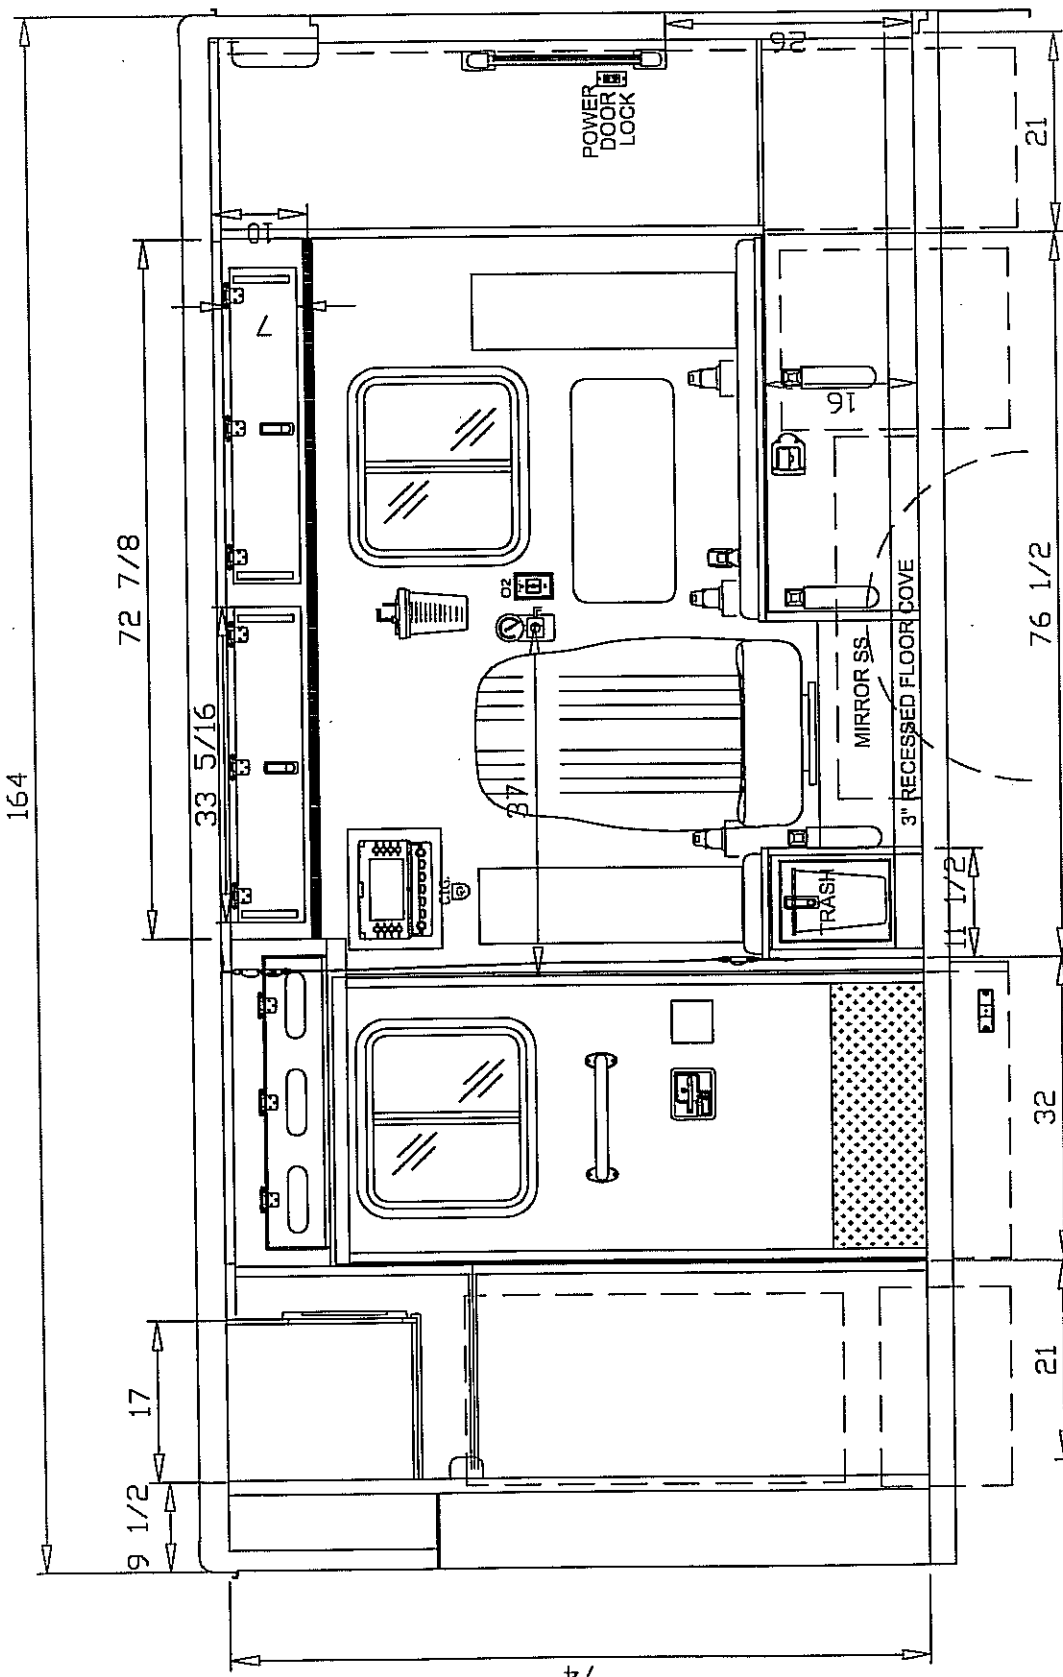


CABINET LIGHTS  
ALUMN CABINETS

MULTISPEC DOOR LINERS  
LATCH ADJ ACCESS PORTS  
LED ENTRY DOOR LIGHTS

DRAWN BY: <i>MZY</i>	REVISIONS	DRAWING TITLE: CURBSIDE INTERIOR VIEW - 74' H.R.
DATE: 11/25/09	2/3/10 MRY	MODEL/TYPE/CHASSIS/TYPE III - 164 COMMANDO
<small>Drawing is representative only - Dimensions shown are approximate and may vary from the completed vehicle DO NOT scale this drawing!</small>		DEALER / CUSTOMER: RELIABLE - DEMO
		UNIT NUMBER: 4544
		PRINT NUMBER: T3-164CMD0-007


MARQUE ~ ~ ~ AMBULANCES

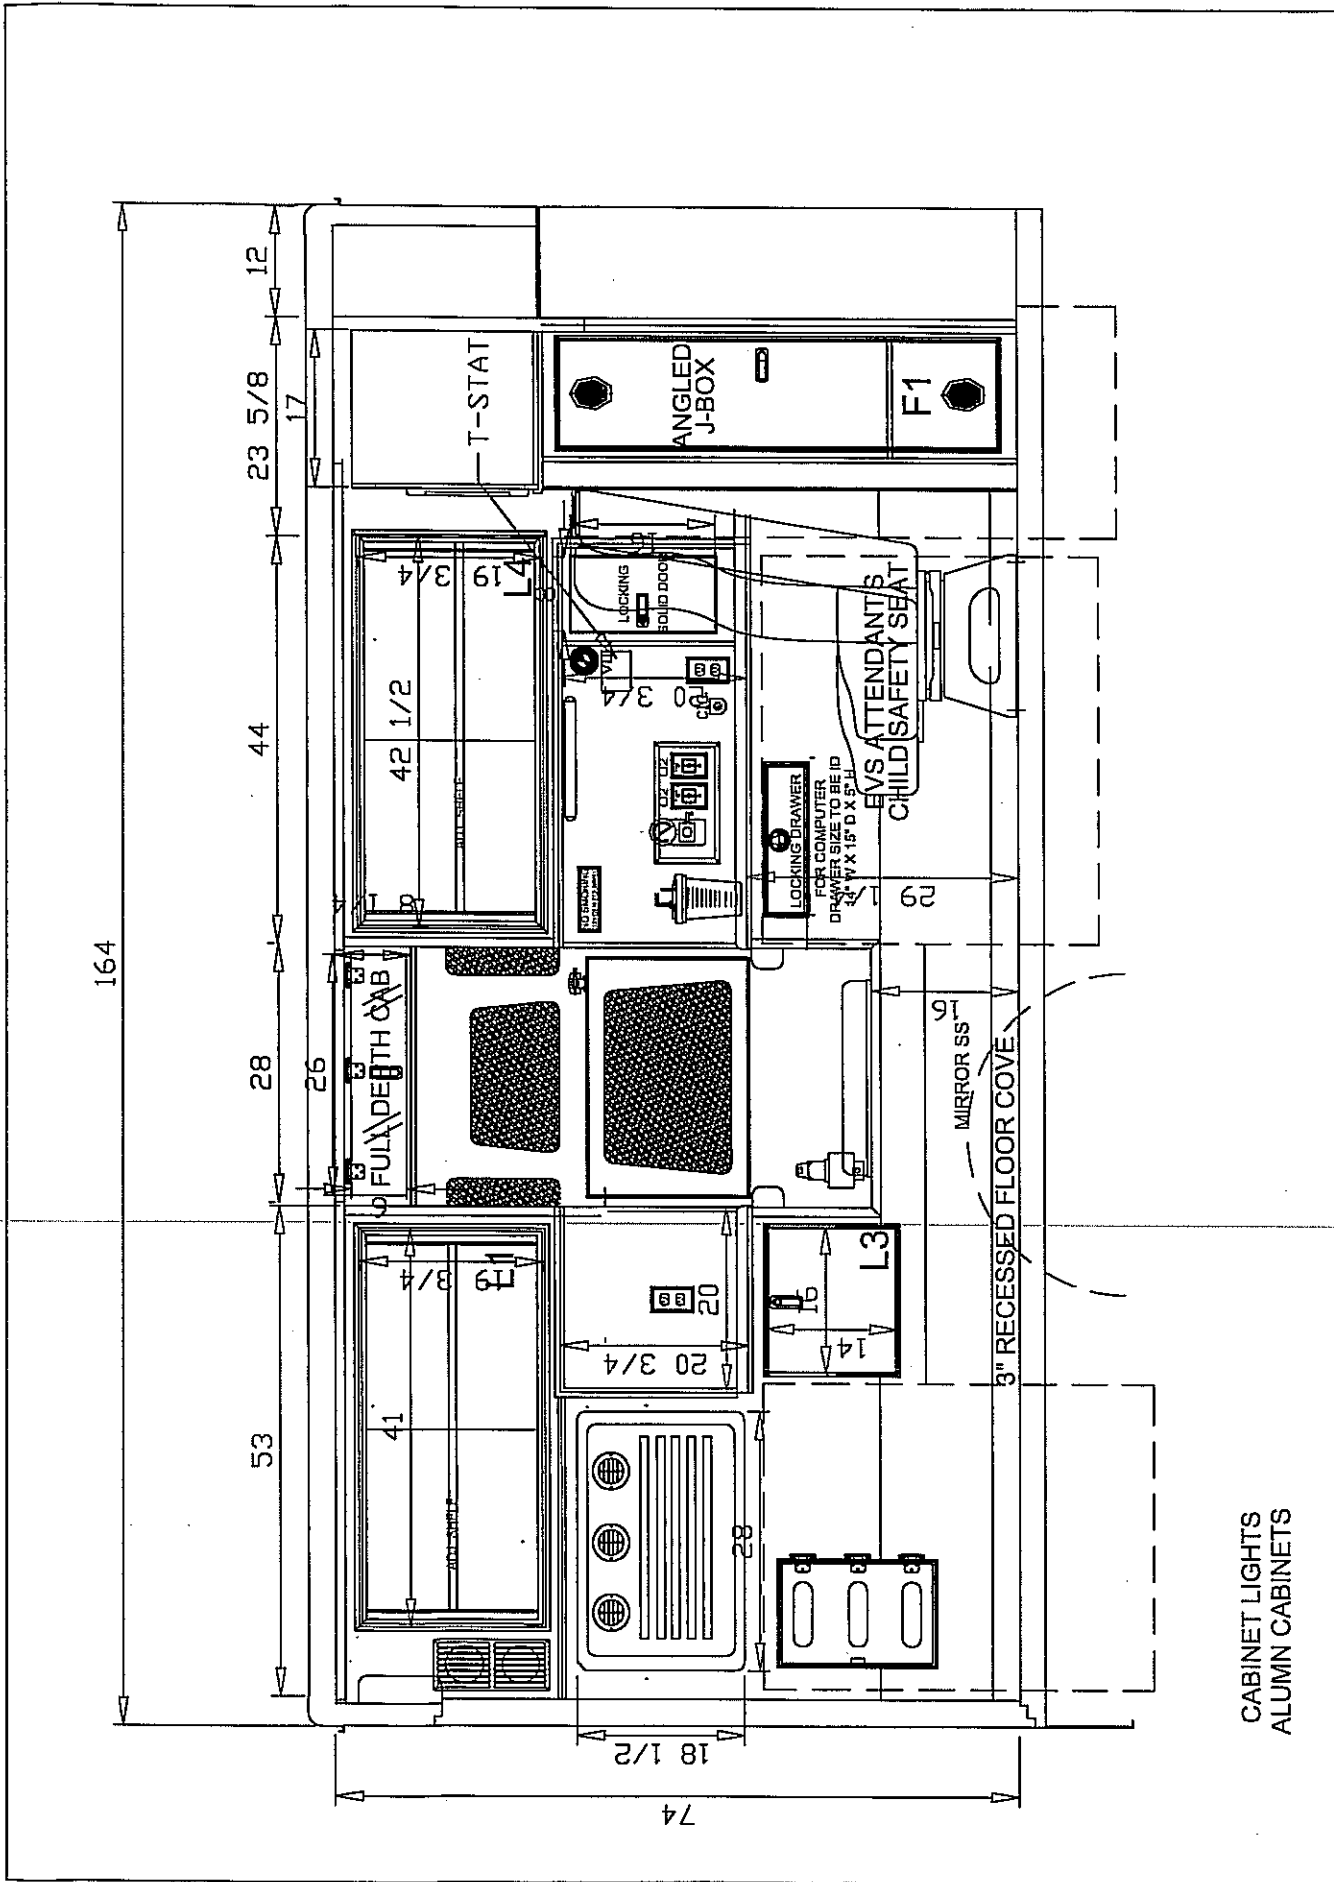

DRAWING TITLE: STREETSIDE INTERIOR VIEW - 74" H.I.R.	
MODEL/TYPE/CHASSIS/TYPE III - 164 COMMANDO	
DEALER / CUSTOMER: RELIABLE - DEMO	
UNIT NUMBER: 4544	
MARQUE ~ ~ ~ AMBULANCES	
DRAWN BY: <i>MIRY</i>	REVISIONS
DATE: 11/25/09	2/23/10 MIRY
Drawing is representative only - Dimensions shown are approximate and may vary from the assembled vehicle DO NOT scale this drawing!	

CABINET LIGHTS  
ALUMN CABINETS



LED DOME LIGHTS

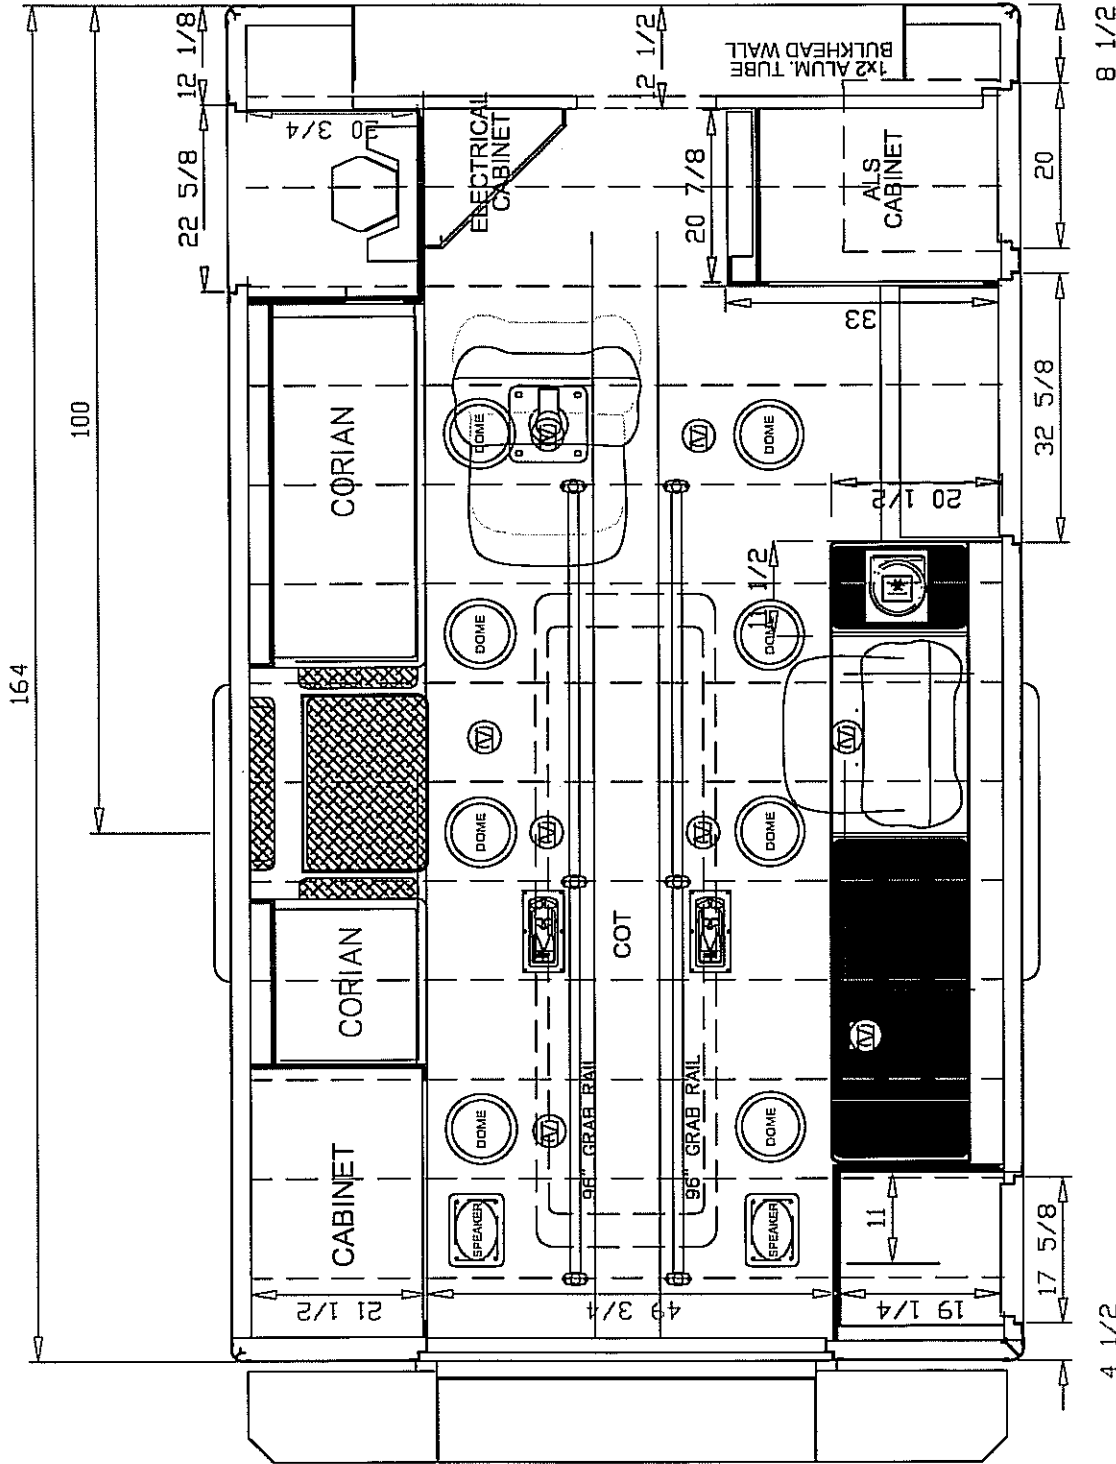

DRAWN BY: <i>WZJ</i>	REVISIONS	DRAWING TITLE: FLOOR PLAN
DATE: 11/24/09	02/17/10 MRY	TYPE/MODEL/CHASSIS: TYPE III - 164 COMMANDO
Drawing is representative only - Dimensions shown are approximate and may vary from the completed vehicle. DO NOT scale this drawing!		DEALER / CUSTOMER: RELIABLE - DEMO
		UNIT NUMBER: 4544
		PRINT NUMBER: T3-164CMDO-009

MARQUE ~ ~ ~ AMBULANCES

REV	DATE	BY	ECN	REV	DATE	BY	ECN
-	-	-	-	-	-	-	-

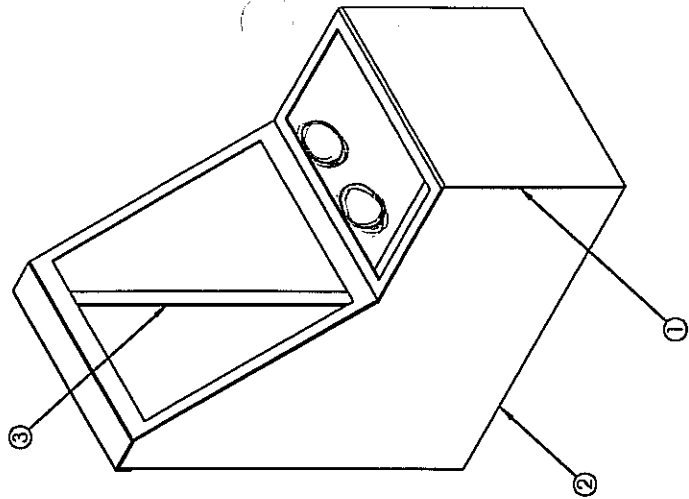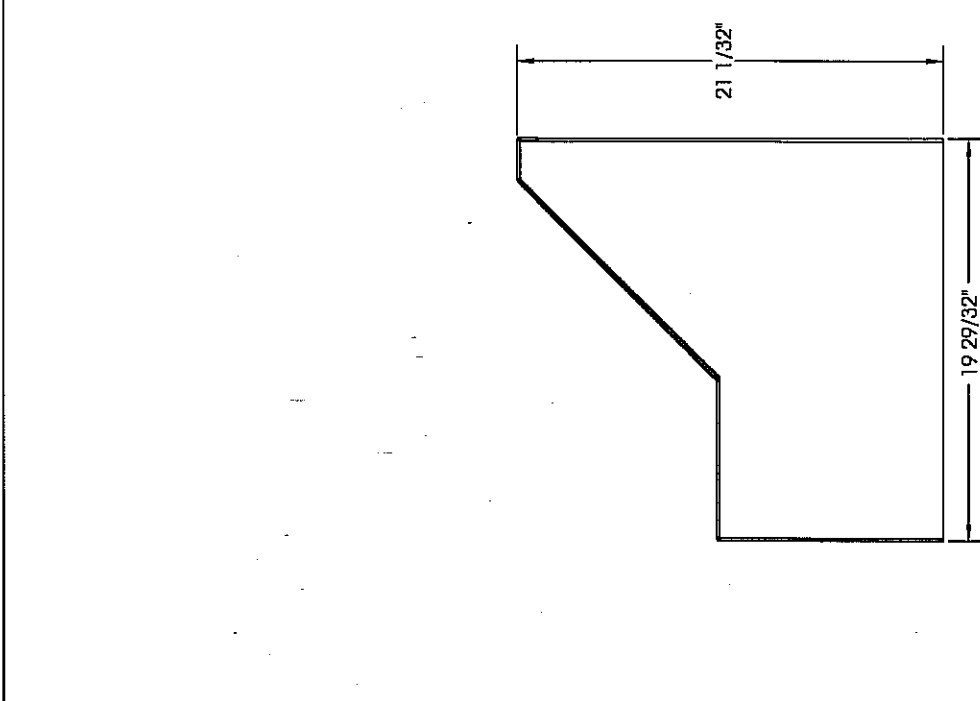

ITEM NO.	QTY.	PART NO.	DESCRIPTION
1	1	11-0027-1	TYPE III 164 COMMANDO FRONT CONSOLE BODY
2	1	11-0027-2	TYPE III 164 COMMANDO FRONT CONSOLE SIDE PANEL 1
3	1	11-0027-3	TYPE III 164 COMMANDO FRONT CONSOLE SIDE PANEL 2


PROJECTION	FIRST ANGLE	TYPE III 164 COMMANDO FRONT CONSOLE
SIZE	B	SCALE 1:6
DO NOT SCALE		UNITS: INCHES
		CHECKED: -
		DATE: -
		SHEET 1 OF 4

AFTER WELDING GRIND ALL WELDS SMOOTH FOR THIS IS MULTISPEC PAINTED

**4544**


**McCoy Miller**  
 110 D.L. DRIVE  
 ELKHART, IN 46514  
 (574) 264-7511  
 www.MCCOYMILLER.COM  
 PART NUMBER: 11-0086-0-A  
 REV: A

PRIMARY FLASH PATTERN....SEE NOTES BELOW...  
 SECONDARY FLASH PATTERN - UPPER WARNING LIGHTS ONLY ON THE STREETSIDE,  
 CURBSIDE AND REAR...FRONT OUTER CORNER LIGHTS.

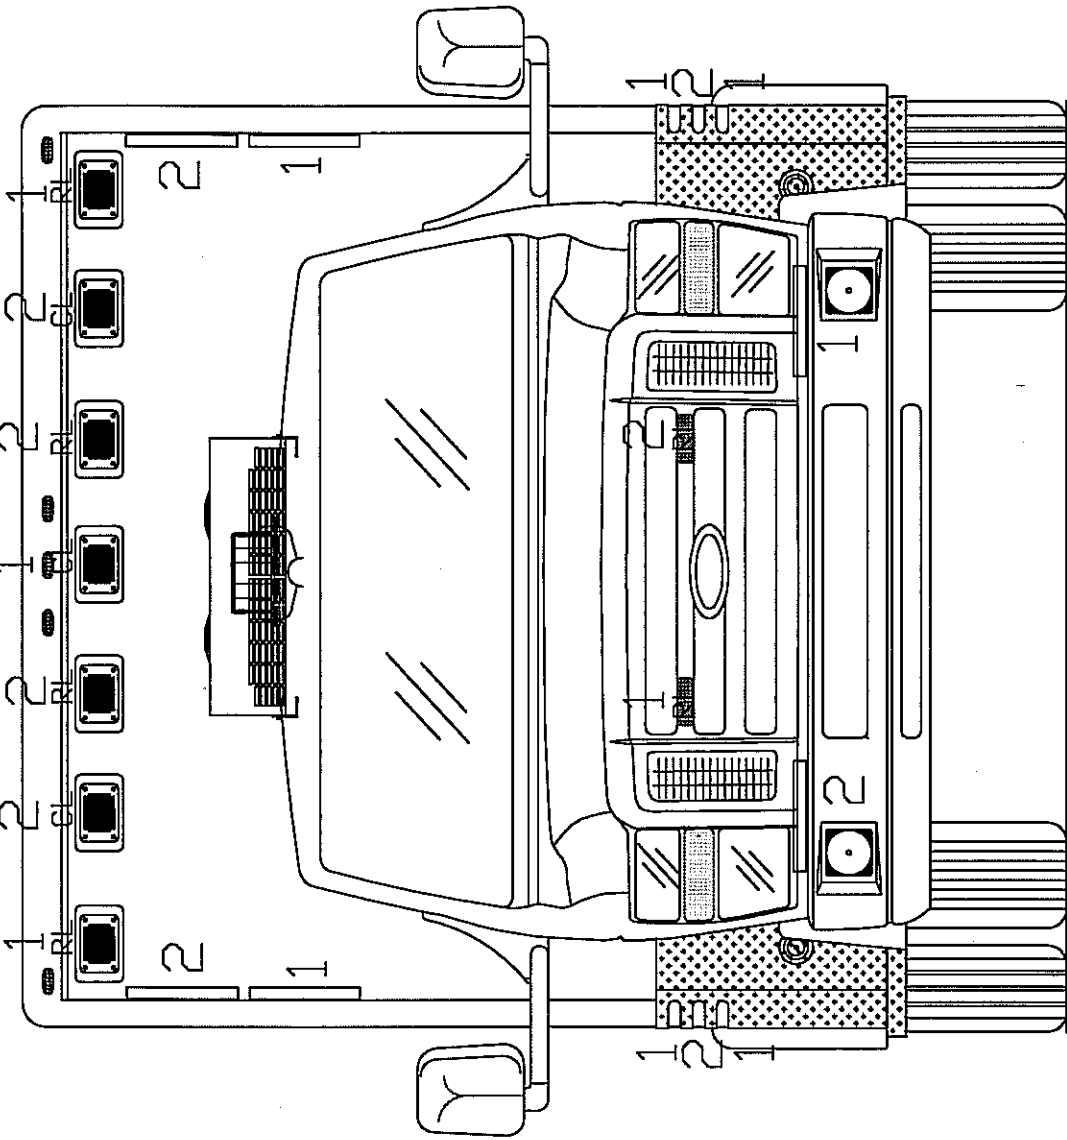


DRAWN BY: <i>7/25/09</i>	REVISIONS	DRAWING TITLE: FRONT EXTERIOR VIEW - 74' H.I.R.
DATE: 11/24/09	MARQUE ~ ~ ~	TYPE/MODEL/CHASSIS TYPE III-164 COMMANDO-FORD E450
<small>Drawing is representative only - Dimensions shown may vary from the completed vehicle DO NOT scale this drawing!</small>	AMBULANCES	DEALER / CUSTOMER: RELIABLE - DEMO
		UNIT NUMBER: 4544   PRINT NUMBER: 3-164CMDO-001

PRIMARY FLASH PATTERN....SEE NOTES BELOW...  
 SECONDARY FLASH PATTERN - UPPER WARNING LIGHTS ONLY ON THE STREETSIDE,  
 CURBSIDE AND REAR...FRONT OUTER CORNER LIGHTS.

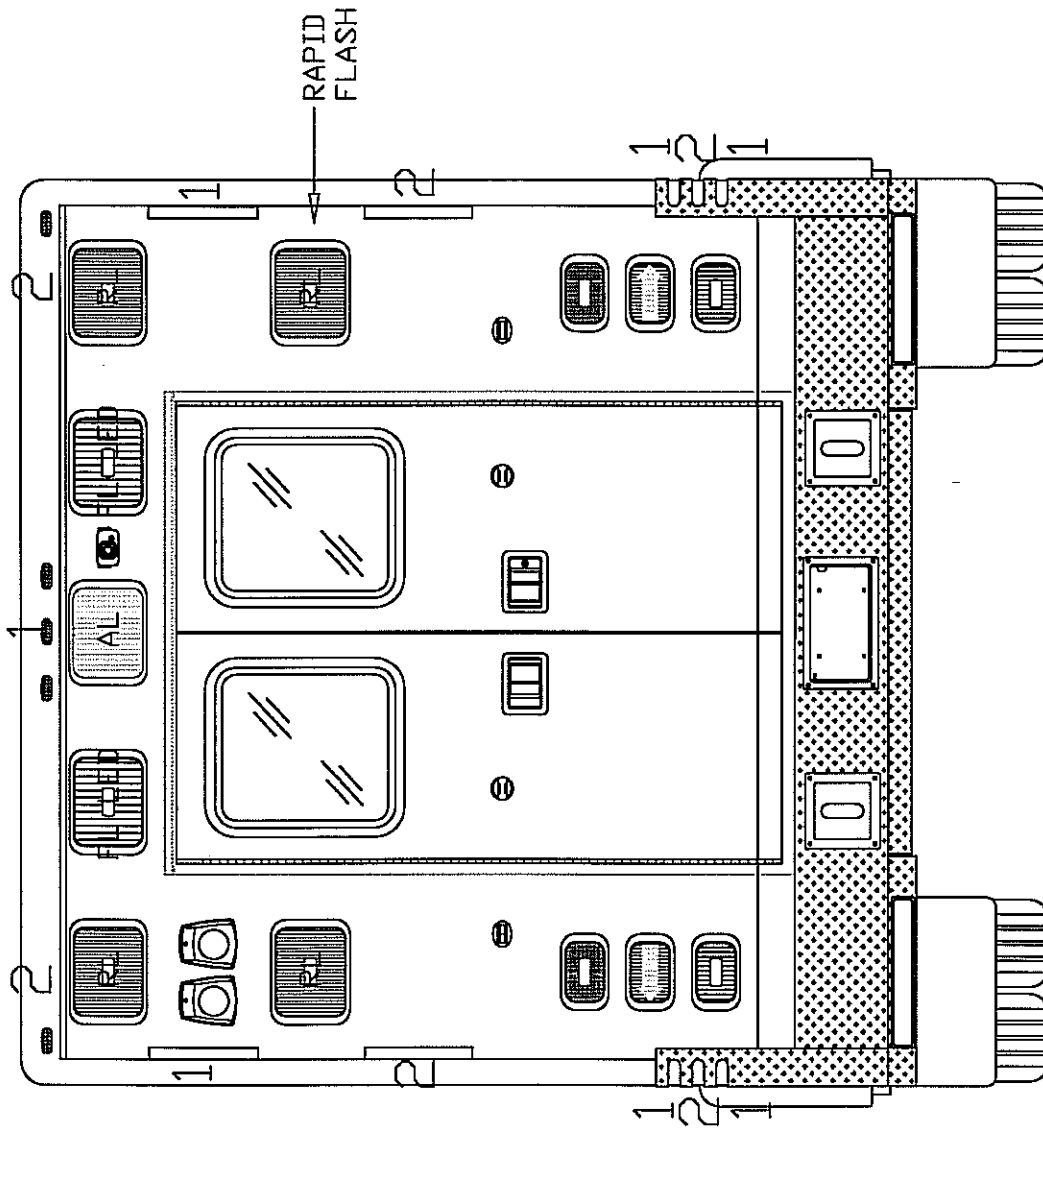


DRAWN BY: <i>MRE</i>	REVISIONS	DRAWING TITLE: REAR EXTERIOR VIEW - 74' H.R.
DATE: 11/24/09		TYPE/MODEL/CHASSIS TYPE III-164 COMMANDO-FORD E450
<small>Drawing is representative only - Dimensions shown are approximate and may vary from the original vehicle DO NOT scale this drawing!</small>		DEALER / CUSTOMER: RELIABLE - DEMO
		UNIT NUMBER: 4544
		PRINT NUMBER: 3-164CMDO-002

MARQUE ~ ~ ~  AMBULANCES

PRIMARY FLASH PATTERN...SEE NOTES BELOW...

SECONDARY FLASH PATTERN - UPPER WARNING LIGHTS ONLY ON THE STREETSIDE, CURBSIDE AND REAR...FRONT OUTER CORNER LIGHTS.

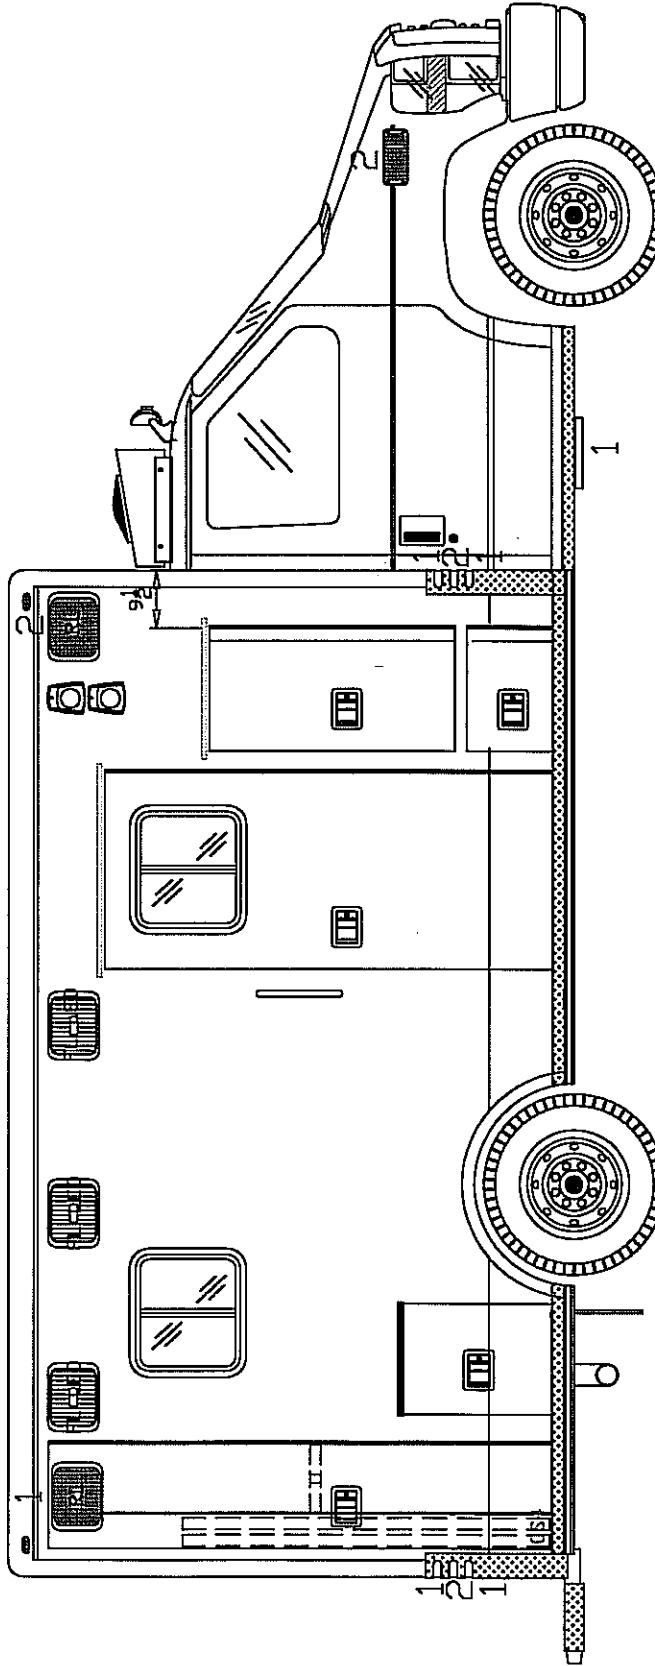



DRAWN BY: <i>MZM</i>	REVISIONS	DRAWING TITLE: CURBSIDE EXTERIOR VIEW - 74' H.R.
DATE: 11/24/09		TYPE/MODEL/CHASSIS TYPE III-164 COMMANDO-FORD E450
<small>Drawing is illustrative only - Dimensions shown are approximate and may vary from the completed vehicle DO NOT scale this drawing!</small>		DEALER / CUSTOMER: RELIABLE - DEMO
		UNIT NUMBER: 4544   PRINT NUMBER: 3-164CMD0-003

MARQUE ~ ~ ~ AMBULANCES

PRIMARY FLASH PATTERN....SEE NOTES BELOW...

SECONDARY FLASH PATTERN - UPPER WARNING LIGHTS ONLY ON THE STREETSIDE, CURBSIDE AND REAR...FRONT OUTER CORNER LIGHTS.

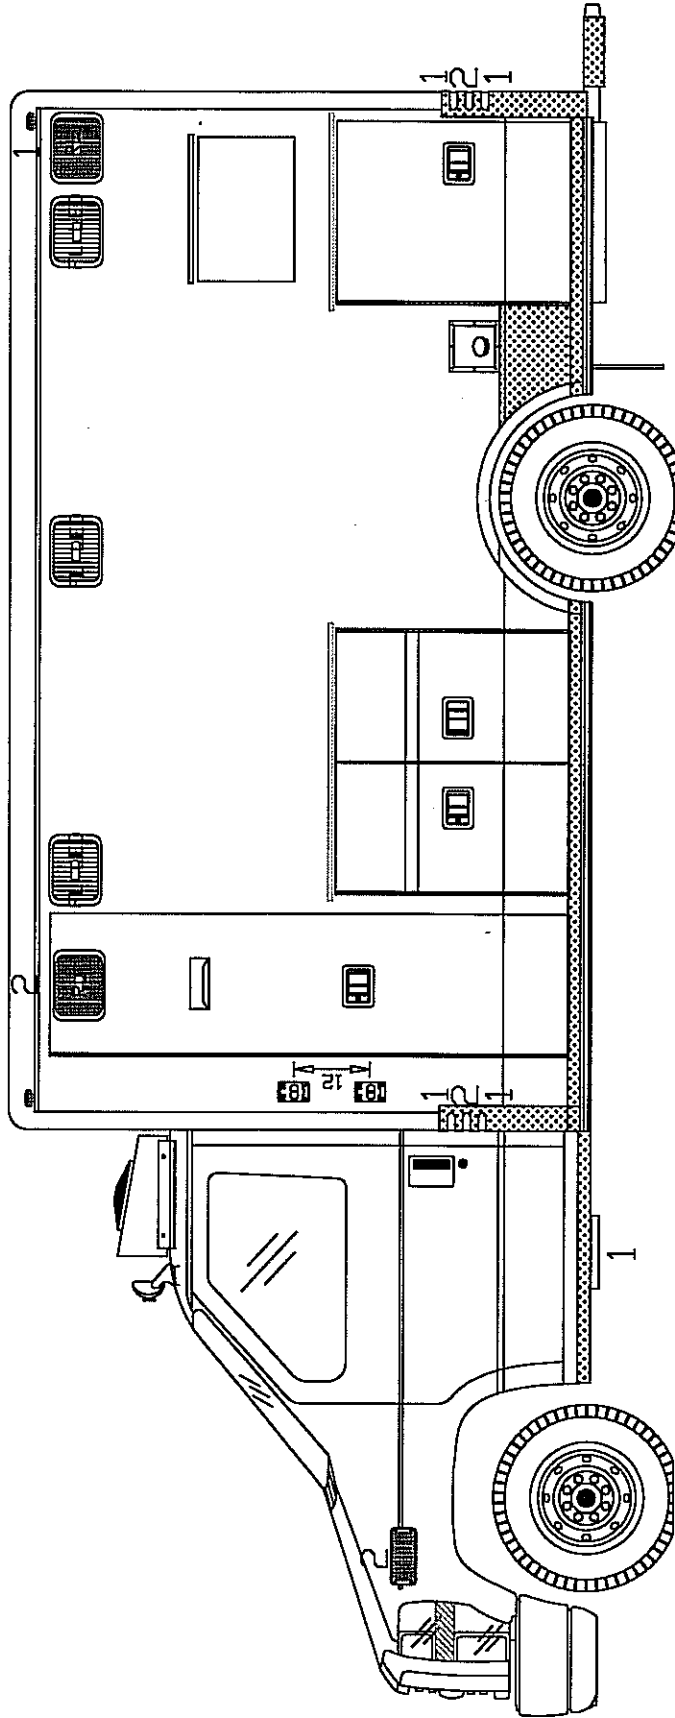

 DRAWN BY: <i>MCR</i>	REVISIONS	DRAWING TITLE: STREETSIDE EXTERIOR VIEW - 74' H.R.
DATE: 11/24/09		TYPE/MODEL/CHASSIS: TYPE III-164 COMMANDO-FORD E450
<small>Drawing is representative only - Dimensions shown are approximate and may vary from the completed vehicle DO NOT scale this drawing!</small>		DEALER / CUSTOMER: RELIABLE - DEMO
		UNIT NUMBER: 4544
		PRINT NUMBER: T3-164CMDO-004
	MARQUE ~ ~ ~  AMBULANCES	