



DRAWN BY: EP
DATE: 1/20/06
Drawing is representative only - Dimensions shown are approximate and may vary from the completed vehicle DO NOT scale this drawing!

REVISIONS

 

DRAWING TITLE: FRONT EXTERIOR VIEW - 72" H.R.
TYPE/MODEL/CHASSIS: TYPE III - 164 COMMANDO - FORD E450
DEALER / CUSTOMER: FACTORY / STOCK
UNIT NUMBER: 4149 **PRINT NUMBER:** 4149-001

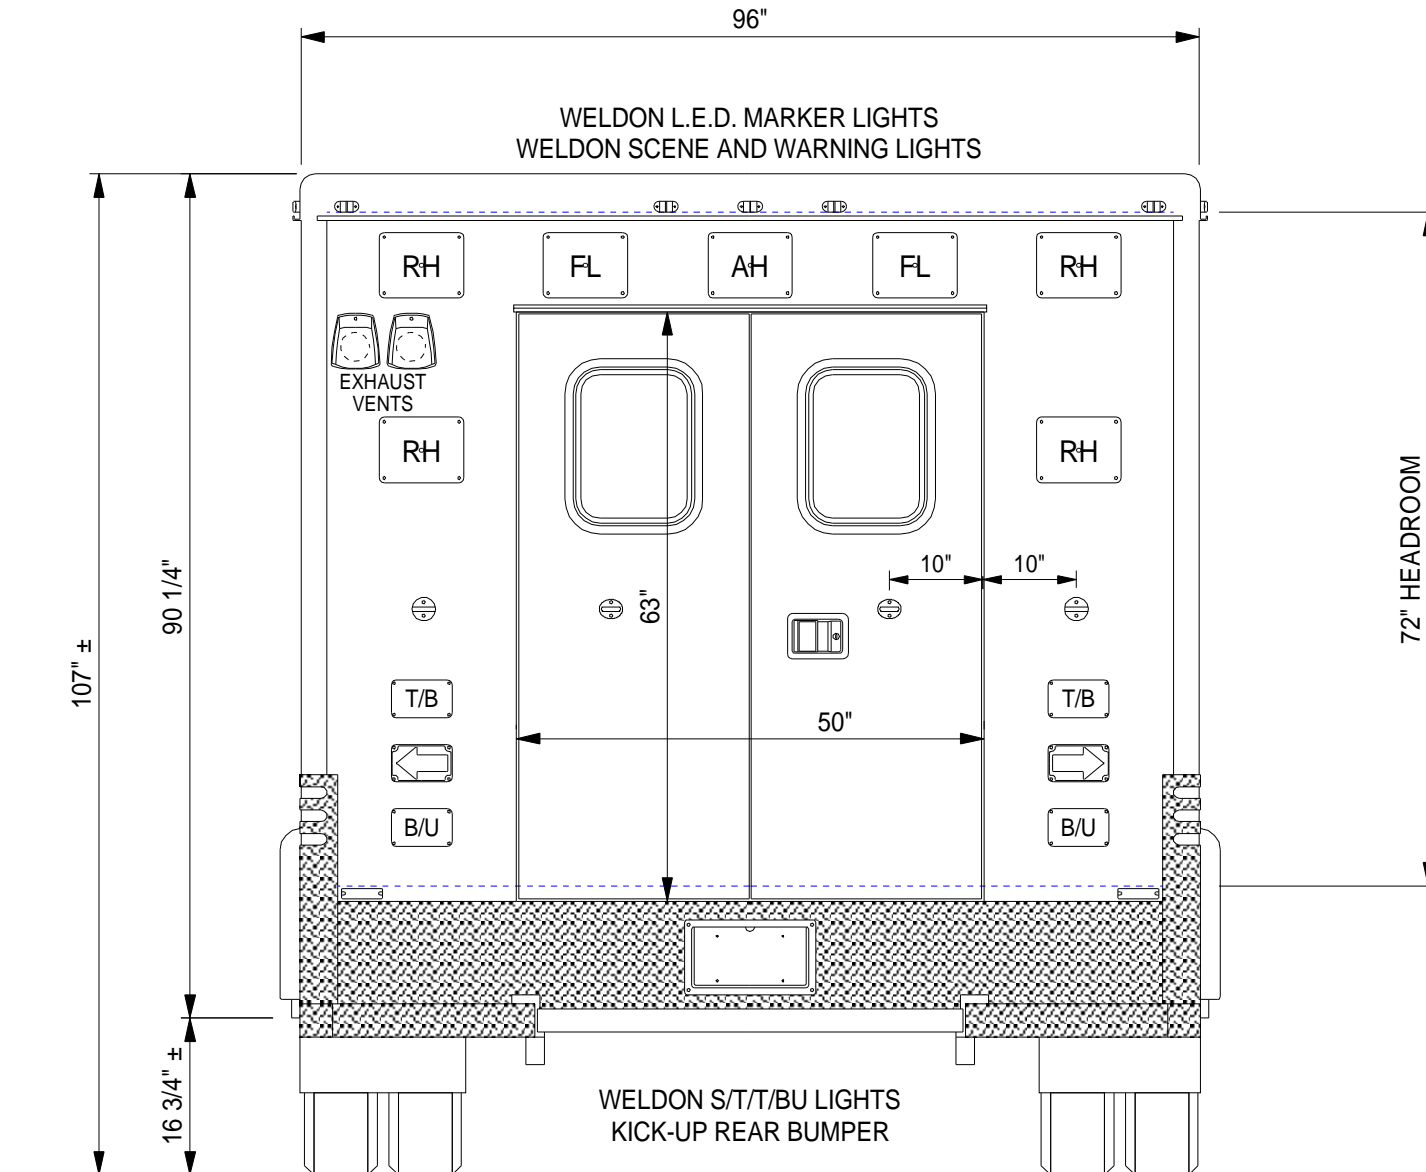

DRAWN BY:

EP

REVISIONS

DATE: 1/20/06

MARQUE ~ ~ ~ *ambulances*

DRAWING TITLE:

REAR EXTERIOR VIEW - 72" H.R.

TYPE/MODEL/CHASSIS:

TYPE III - 164 COMMANDO - FORD E450

DEALER / CUSTOMER:

FACTORY / STOCK


UNIT NUMBER:

4149

PRINT NUMBER:

4149-002


Drawing is representative only - Dimensions shown are approximate and may vary from the completed vehicle DO NOT scale this drawing!

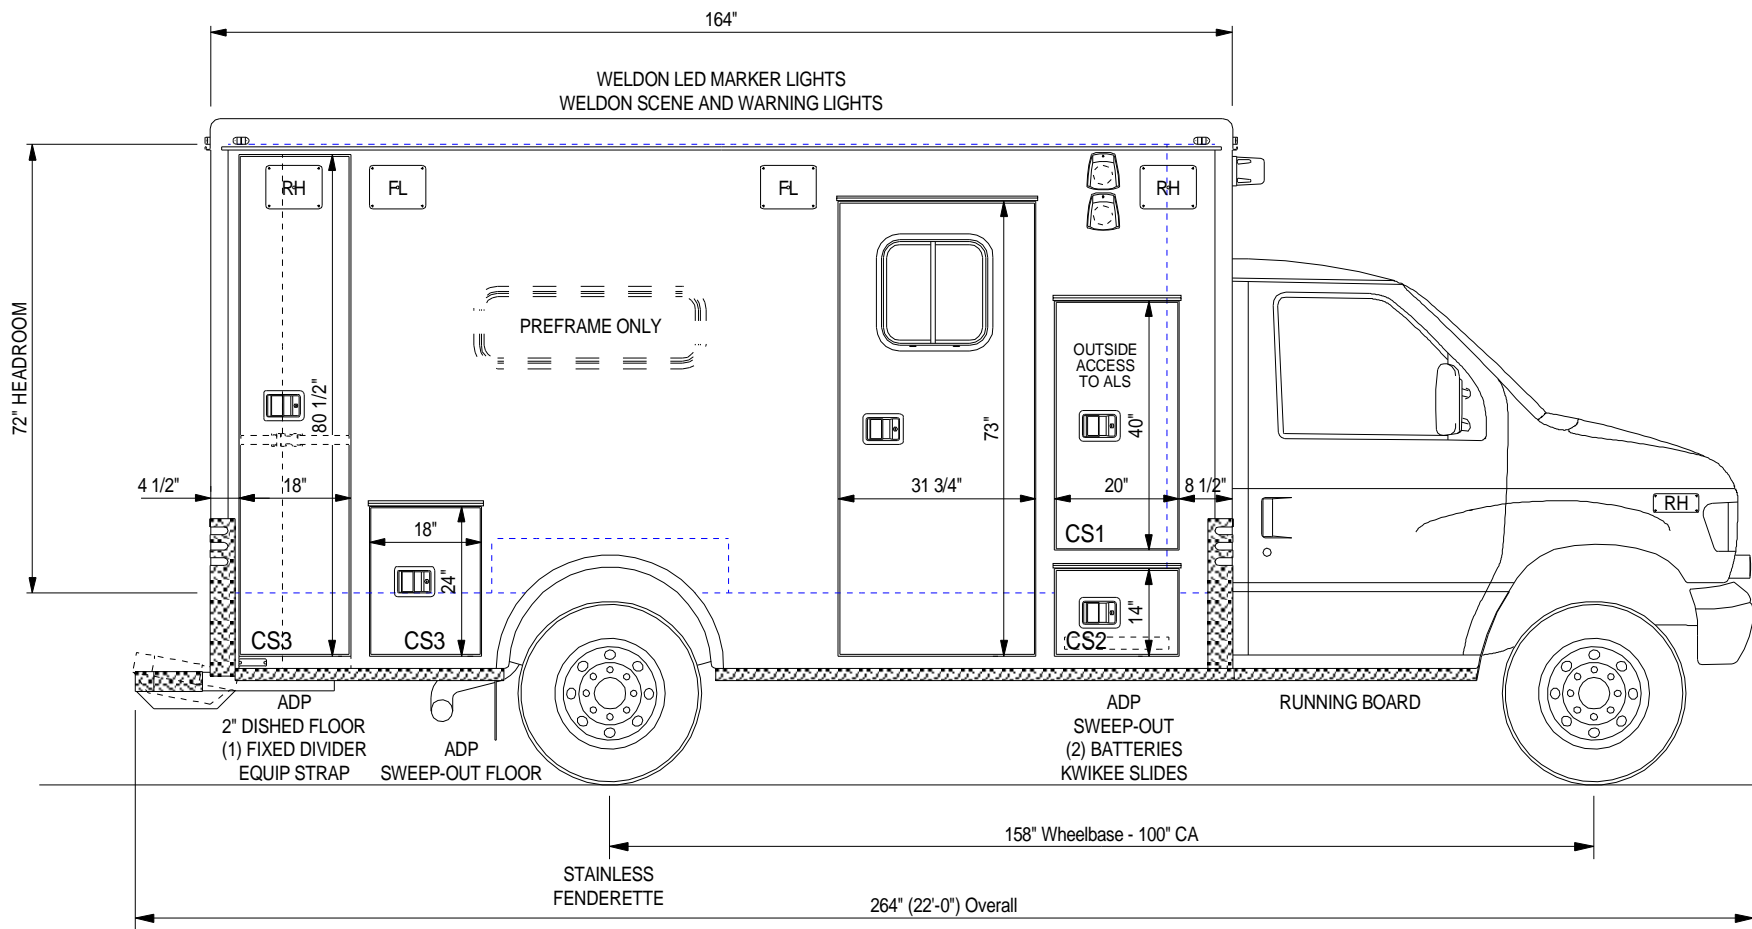


DRAWN BY: EP
DATE: 1/20/06

Drawing is representative only - Dimensions shown are approximate and may vary from the completed vehicle DO NOT scale this drawing!

REVISIONS
1/31/06 EP

 

DRAWING TITLE: CURBSIDE EXTERIOR VIEW - 72" H.R.
TYPE/MODEL/CHASSIS: TYPE III - 164 COMMANDO - FORD E450
DEALER / CUSTOMER: FACTORY / STOCK
UNIT NUMBER: 4149 **PRINT NUMBER:** 4149-003

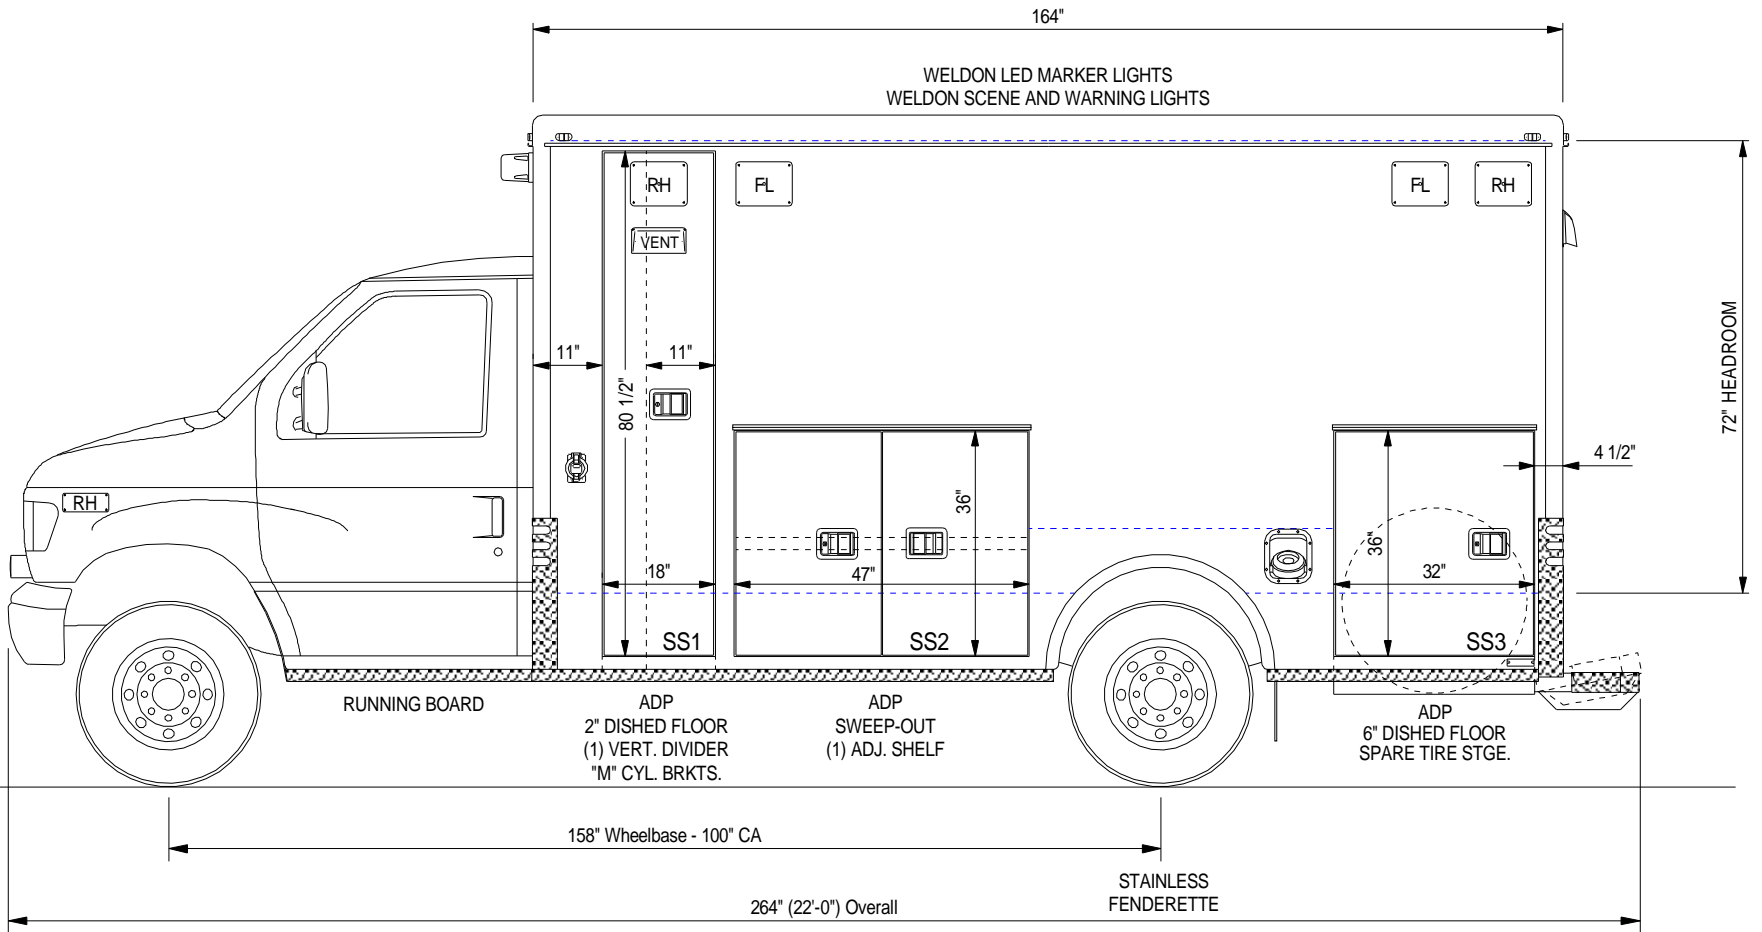


DRAWN BY: EP
DATE: 1/20/06

Drawing is representative only - Dimensions shown are approximate and may vary from the completed vehicle DO NOT scale this drawing!

REVISIONS
1/31/06 EP




DRAWING TITLE:	STREETSIDE EXTERIOR VIEW - 72" H.R.
TYPE/MODEL/CHASSIS:	TYPE III - 164 COMMANDO - FORD E450
DEALER / CUSTOMER:	FACTORY / STOCK
UNIT NUMBER:	4149
PRINT NUMBER:	4149-004

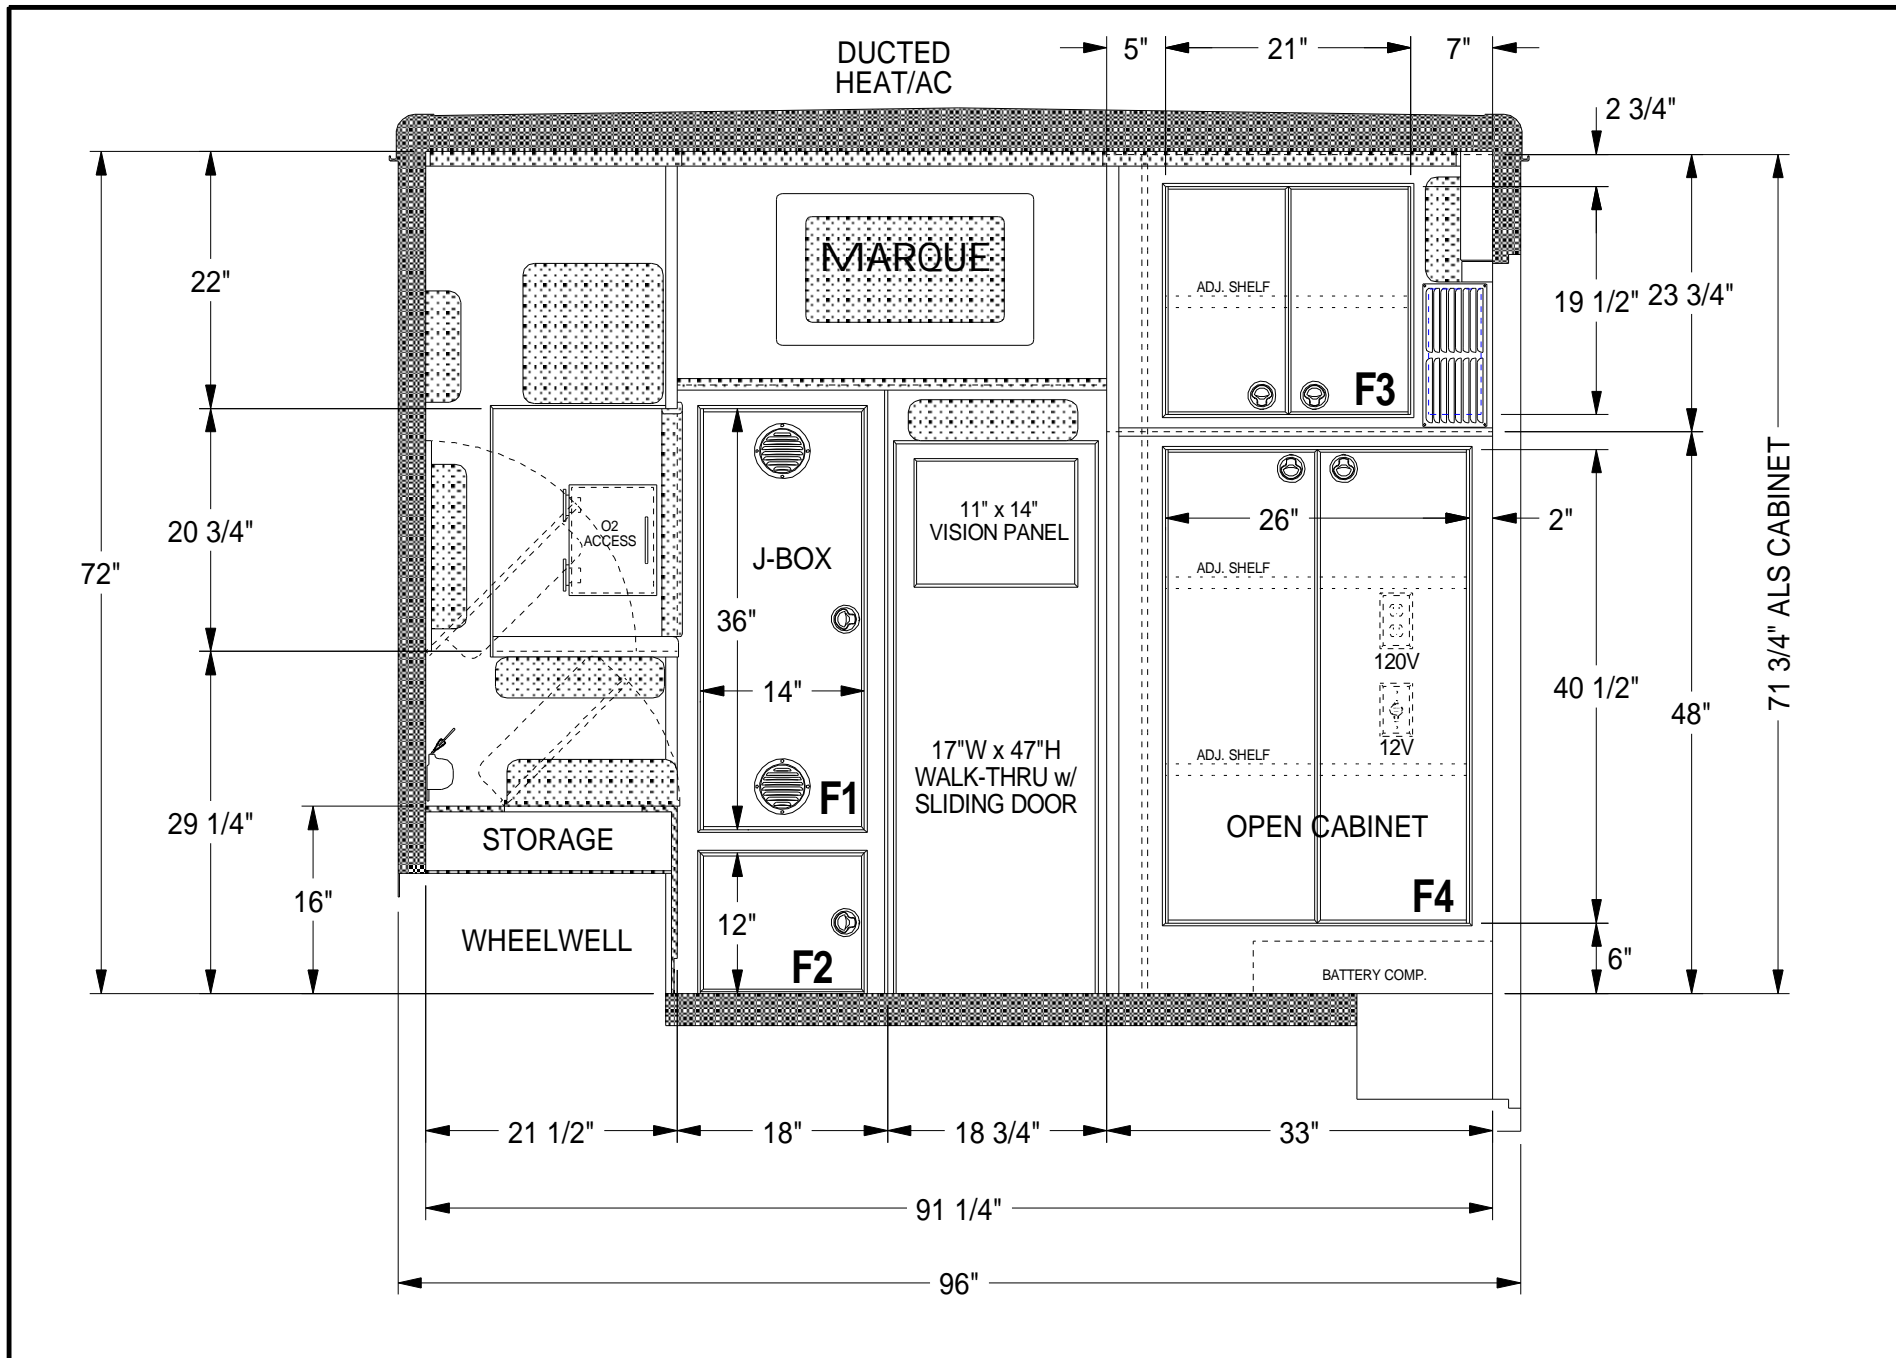


DRAWN BY: EP
DATE: 1/20/06
 Drawing is representative only - Dimensions shown are approximate and may vary from the completed vehicle DO NOT scale this drawing!

REVISIONS
 1/31/06 EP

 

DRAWING TITLE: FRONT INTERIOR VIEW - 72" H.R.
MODEL/TYPE/CHASSIS: TYPE III - 164 COMMANDO
DEALER / CUSTOMER: FACTORY / STOCK
UNIT NUMBER: 4149 **PRINT NUMBER:** 4149-005

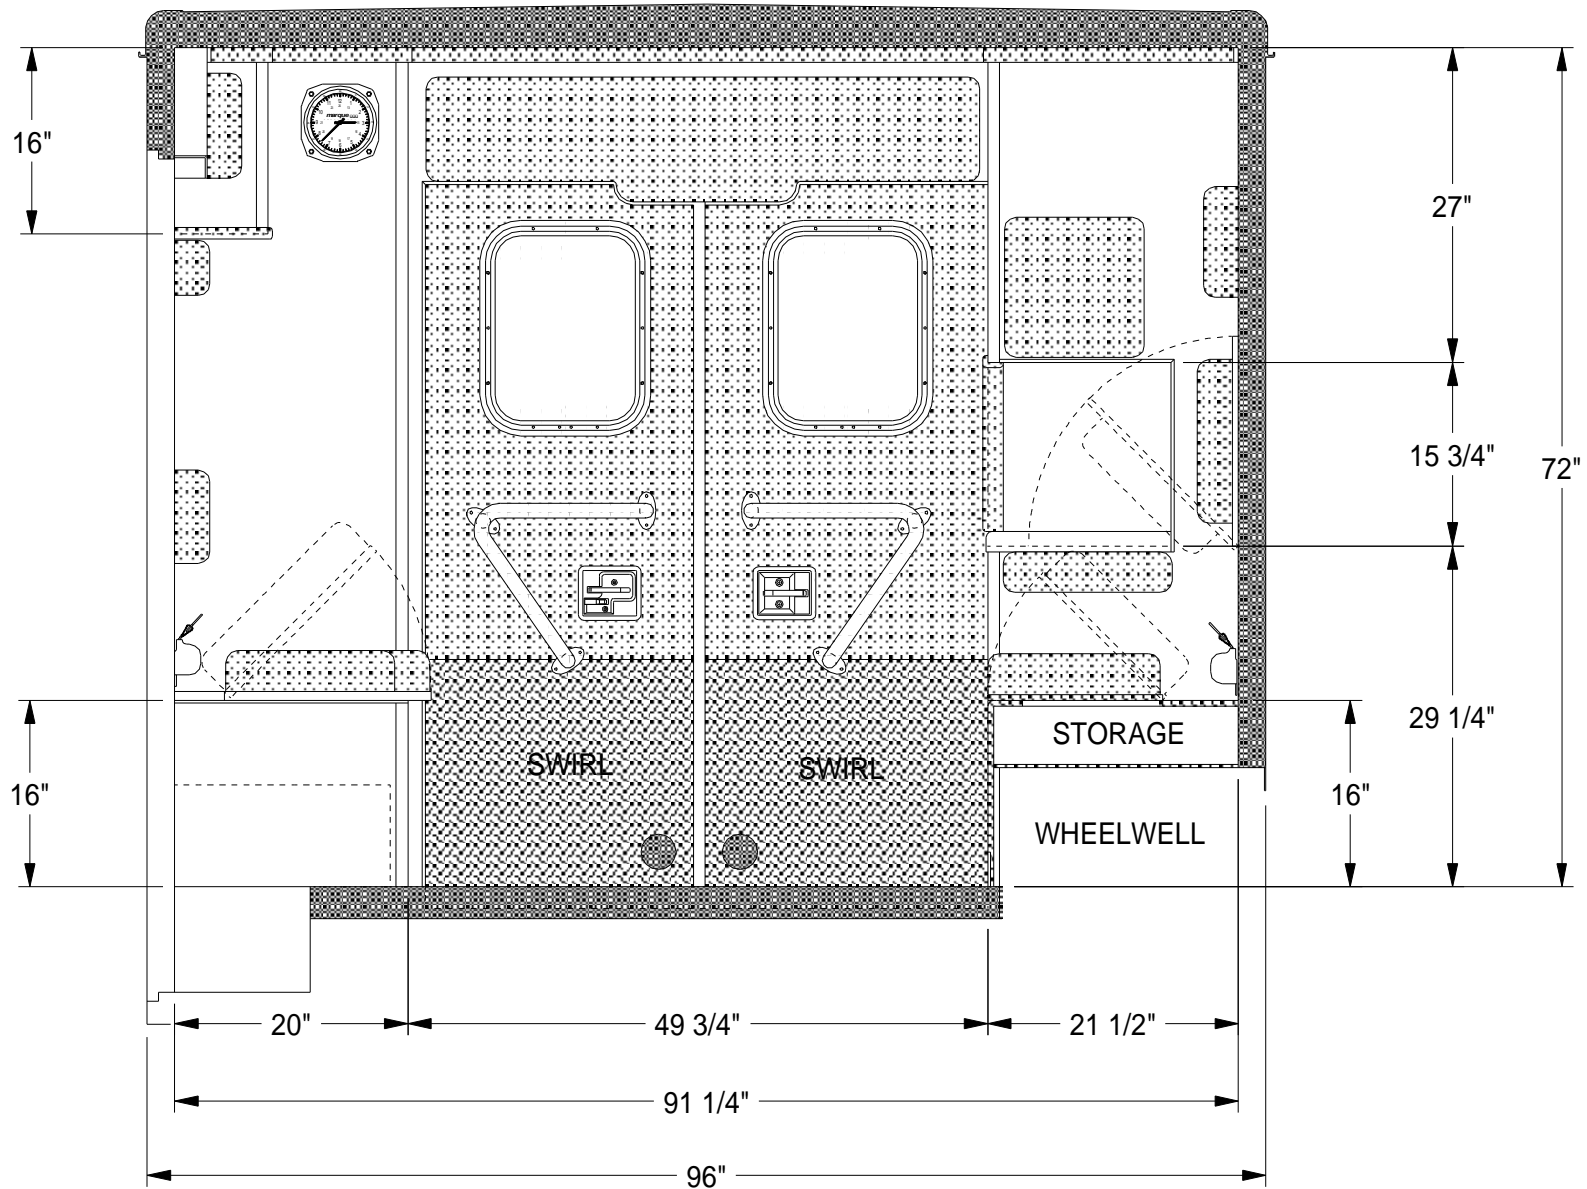

DRAWN BY: EP
DATE: 1/20/06


REVISIONS

MARQUE ~ ~ ~ ambulances

DRAWING TITLE: REAR INTERIOR VIEW - 72" H.R.
MODEL/TYPE/CHASSIS: TYPE III - 164 COMMANDO
DEALER / CUSTOMER: FACTORY / STOCK
UNIT NUMBER: 4149

PRINT NUMBER: 4149-006


Drawing is representative only - Dimensions shown are approximate and may vary from the completed vehicle DO NOT scale this drawing!

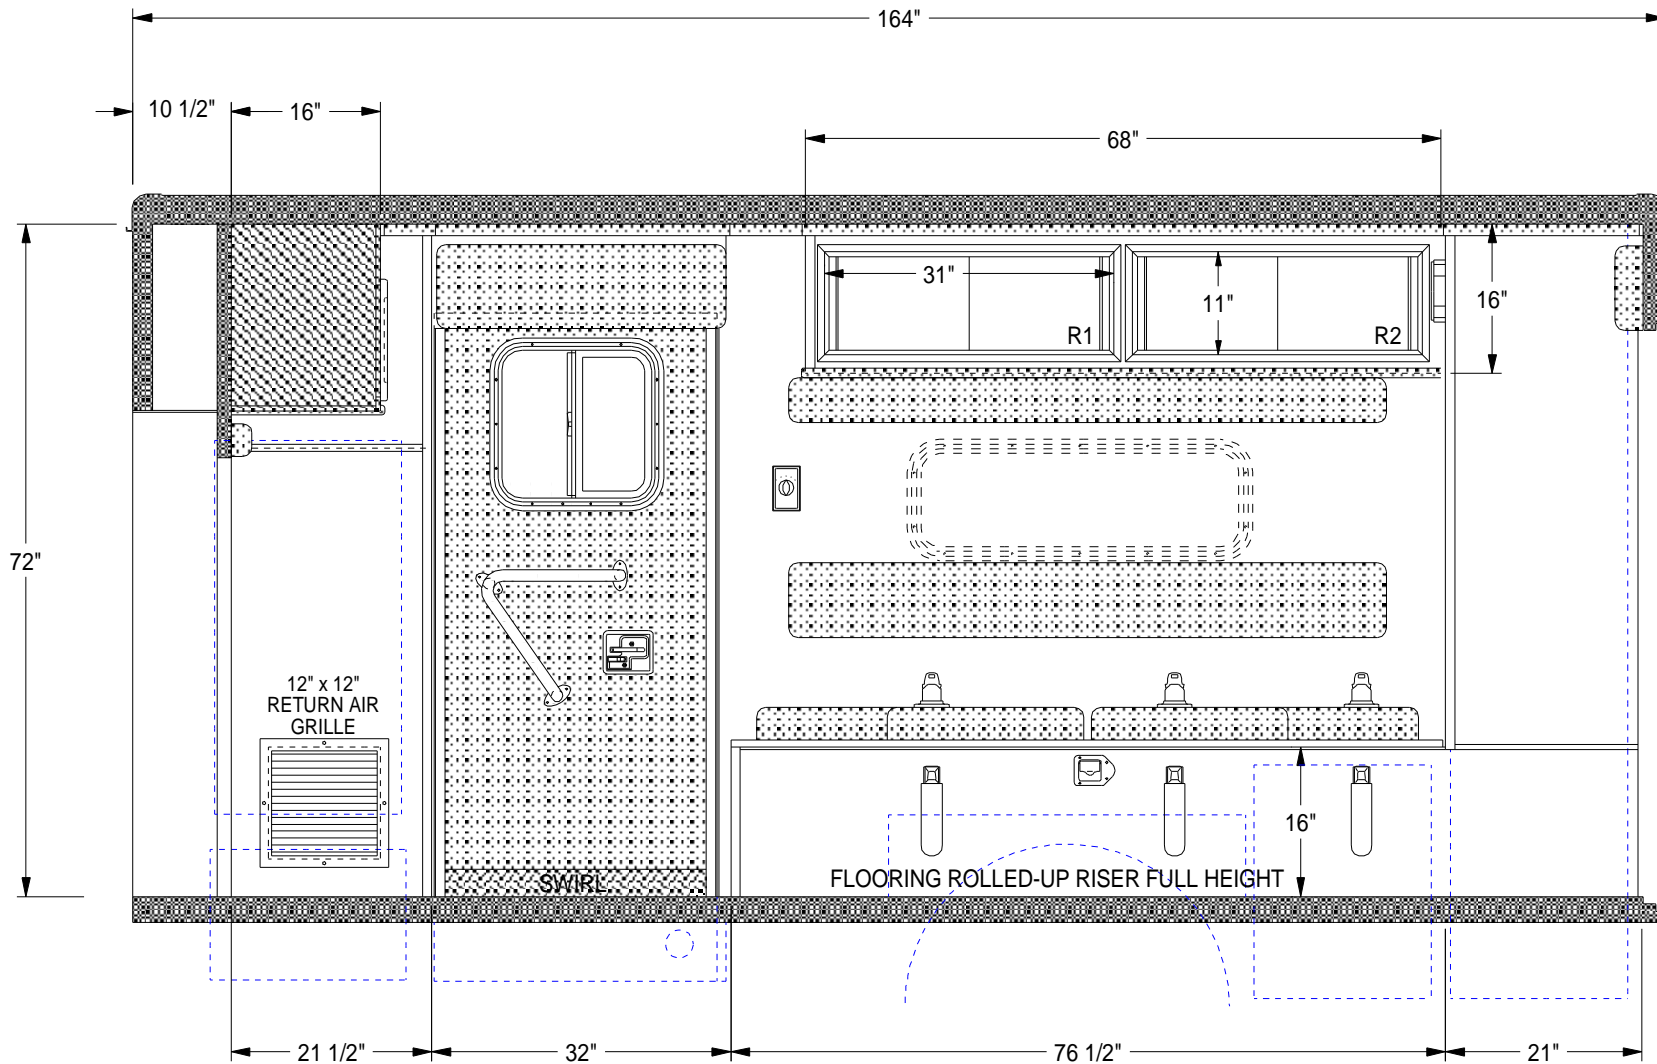


DRAWN BY: EP
DATE: 1/20/06

Drawing is representative only - Dimensions shown are approximate and may vary from the completed vehicle DO NOT scale this drawing!

REVISIONS

 

DRAWING TITLE: CURBSIDE INTERIOR VIEW - 72" H.R.
MODEL/TYPE/CHASSIS: TYPE III - 164 COMMANDO
DEALER / CUSTOMER: FACTORY / STOCK
UNIT NUMBER: 4149 **PRINT NUMBER:** 4149-007

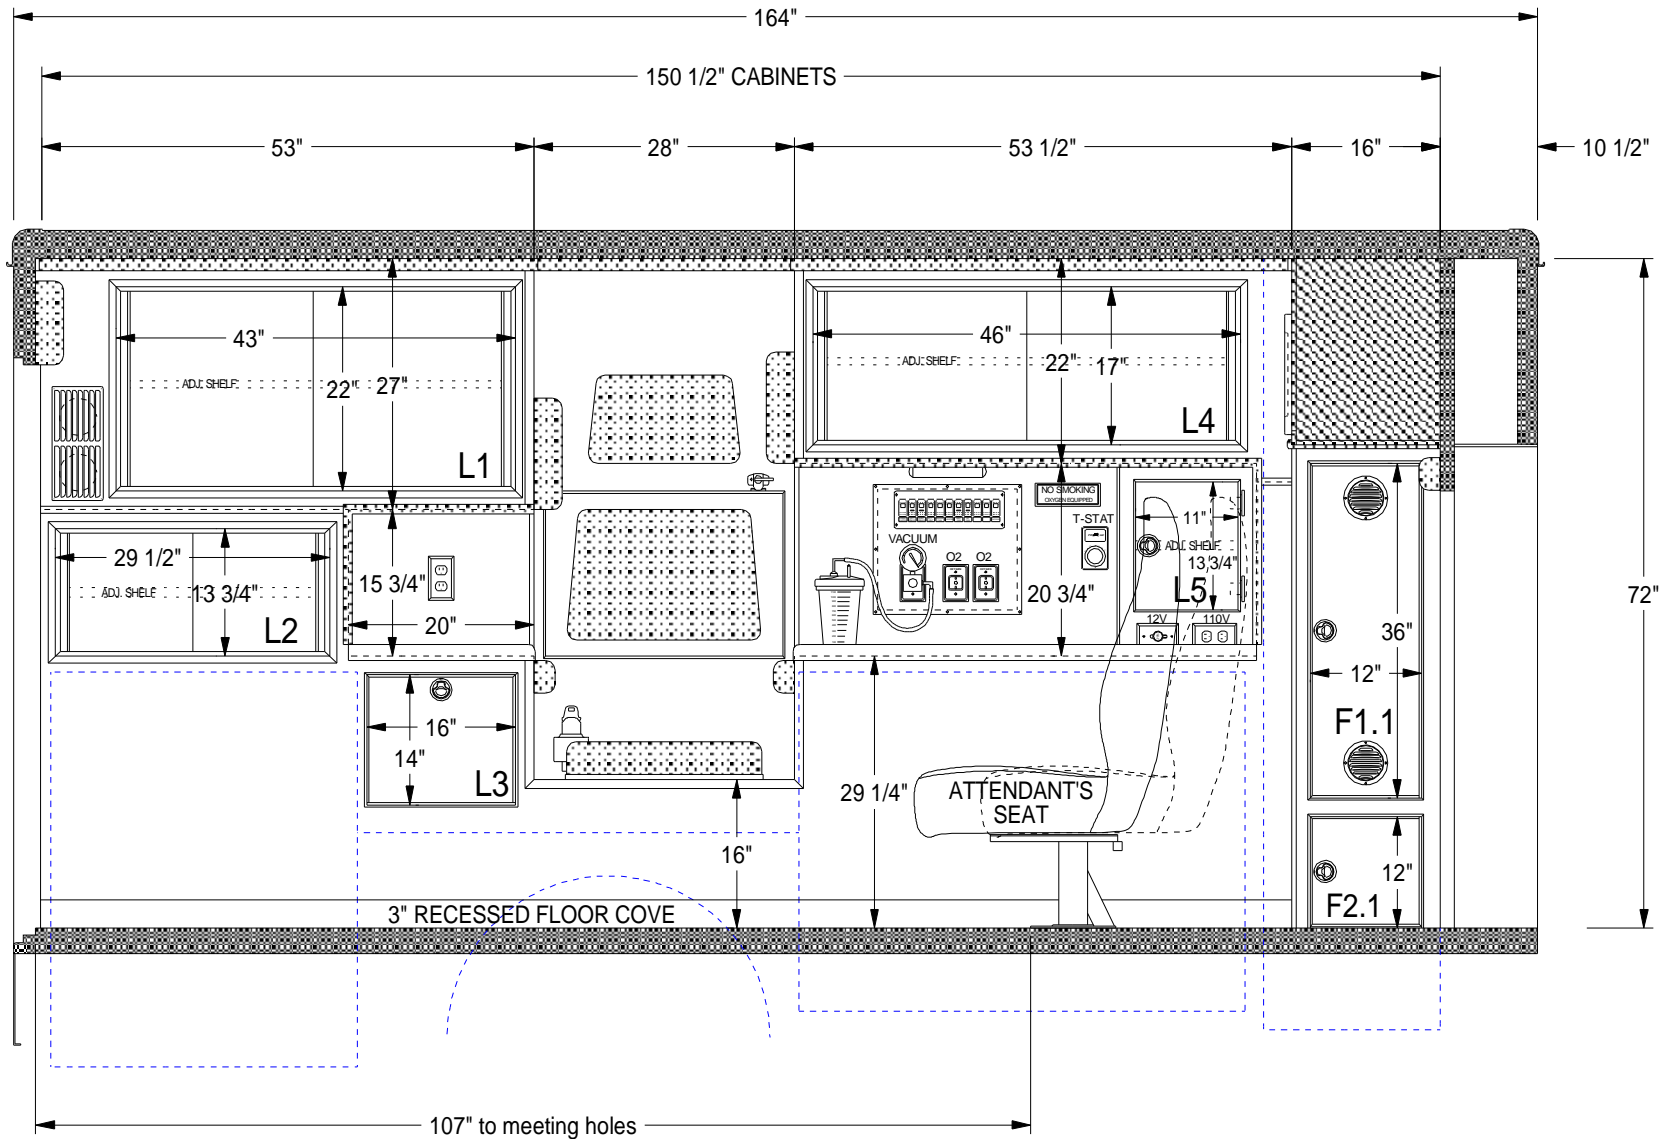


DRAWN BY: EP
DATE: 1/20/06

Drawing is representative only - Dimensions shown are approximate and may vary from the completed vehicle DO NOT scale this drawing!

REVISIONS




DRAWING TITLE: STREETSIDE INTERIOR VIEW - 72" H.R.
MODEL/TYPE/CHASSIS: TYPE III - 164 COMMANDO
DEALER / CUSTOMER: FACTORY / STOCK
UNIT NUMBER: 4149 **PRINT NUMBER:** 4149-008

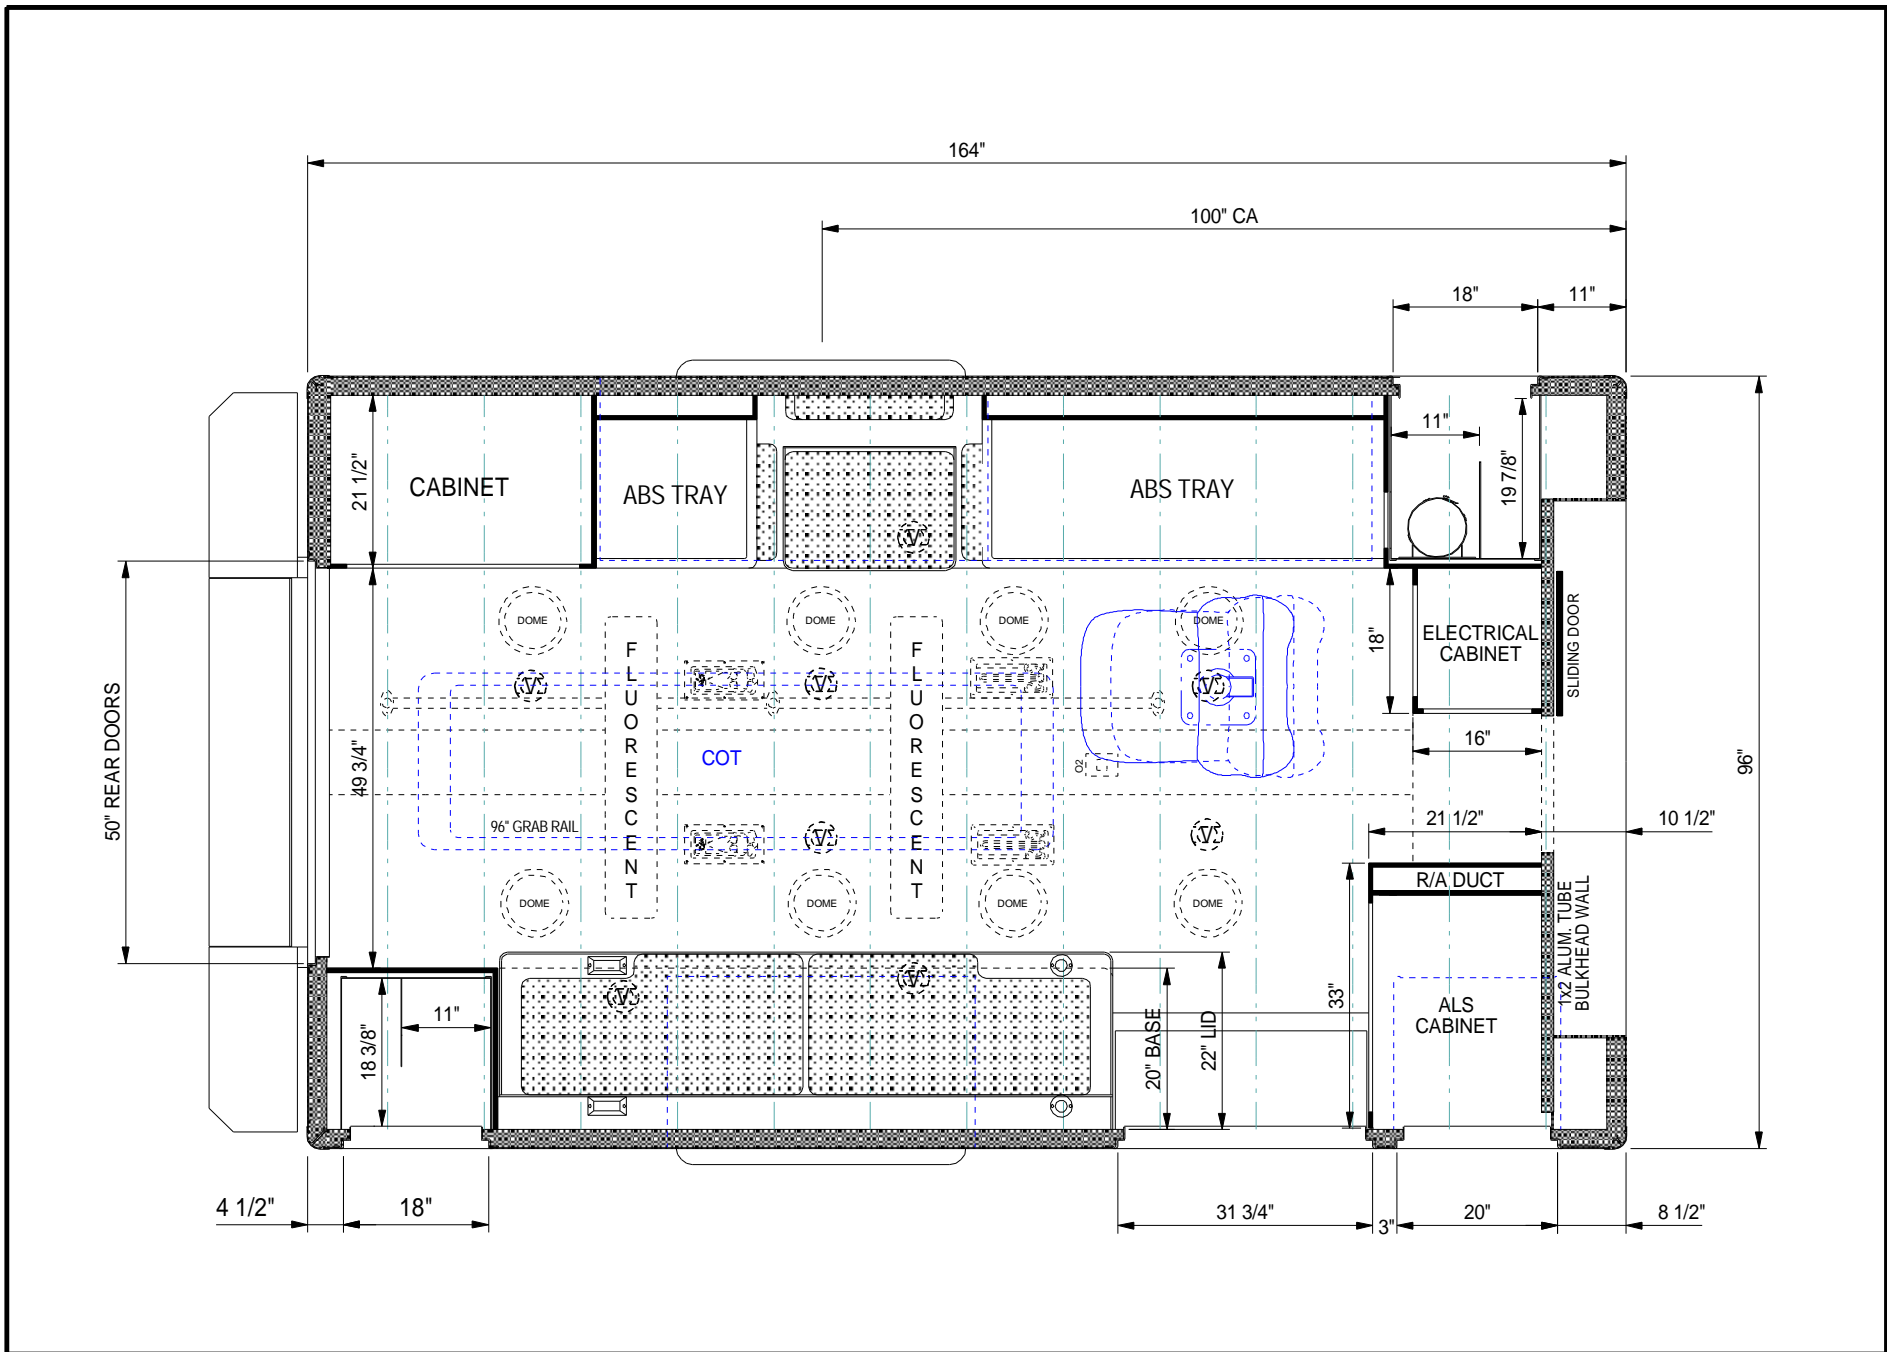

DRAWN BY: EP
DATE: 1/20/06

Drawing is representative only - Dimensions shown are approximate and may vary from the completed vehicle DO NOT scale this drawing!

REVISIONS	
1/31/06	EP

 

DRAWING TITLE:	FLOOR PLAN
TYPE/MODEL/CHASSIS:	TYPE III - 164 COMMANDO
DEALER / CUSTOMER:	FACTORY / STOCK
UNIT NUMBER:	4149
PRINT NUMBER:	4149-009